

CURVE TABLE

CURVE	LENGTH	RADIUS	DELTA	TANGENT	CHORD	CHORD BEARING
C1	308.13	4244.47	04°09'34"	154.13	308.06	S69°31'44"W
C2	101.38	1154.46	05°01'54"	50.72	101.35	N05°58'45"W
C3	43.48	1068.51	02°19'54"	46.00	43.48	N03°24'07"W

TITLE:	SCALE: (H) 1"=60' (V)	DATE:	DRAWN BY:	CAD I.D. #:
RESERVE PROPERTY		07/24/07	RFG	SS6
				PROJECT #: MD062040

## BOHLER ENGINEERING, P.C.

- CIVIL & CONSULTING ENGINEERS • PROJECT MANAGERS
- ENVIRONMENTAL & SITE PLANNERS • MUNICIPAL ENGINEERS

810 GLENEAGLES COURT  
SUITE 300

TOWSON, MARYLAND 21286

PH: (410) 821-7900 FAX: (410) 821-7987


776 MOUNTAIN BLVD.,  
WATCHUNG, N.J. 07060  
(908) 668-8300

NEW BRITAIN CORPORATE CENTER  
1600 MANOR DRIVE, SUITE 200  
CHALFONT, PA 18914  
(215) 393-8300

### PROJECT:

PETRIE ROSS VENTURES DC, LLC  
SAVAGE TOWNE CENTRE  
DORSEY RUN RD @ HENKELS LANE  
ANNAPOLIS JUNCTION, MARYLAND 20701

NAVD 83/91 DATUM

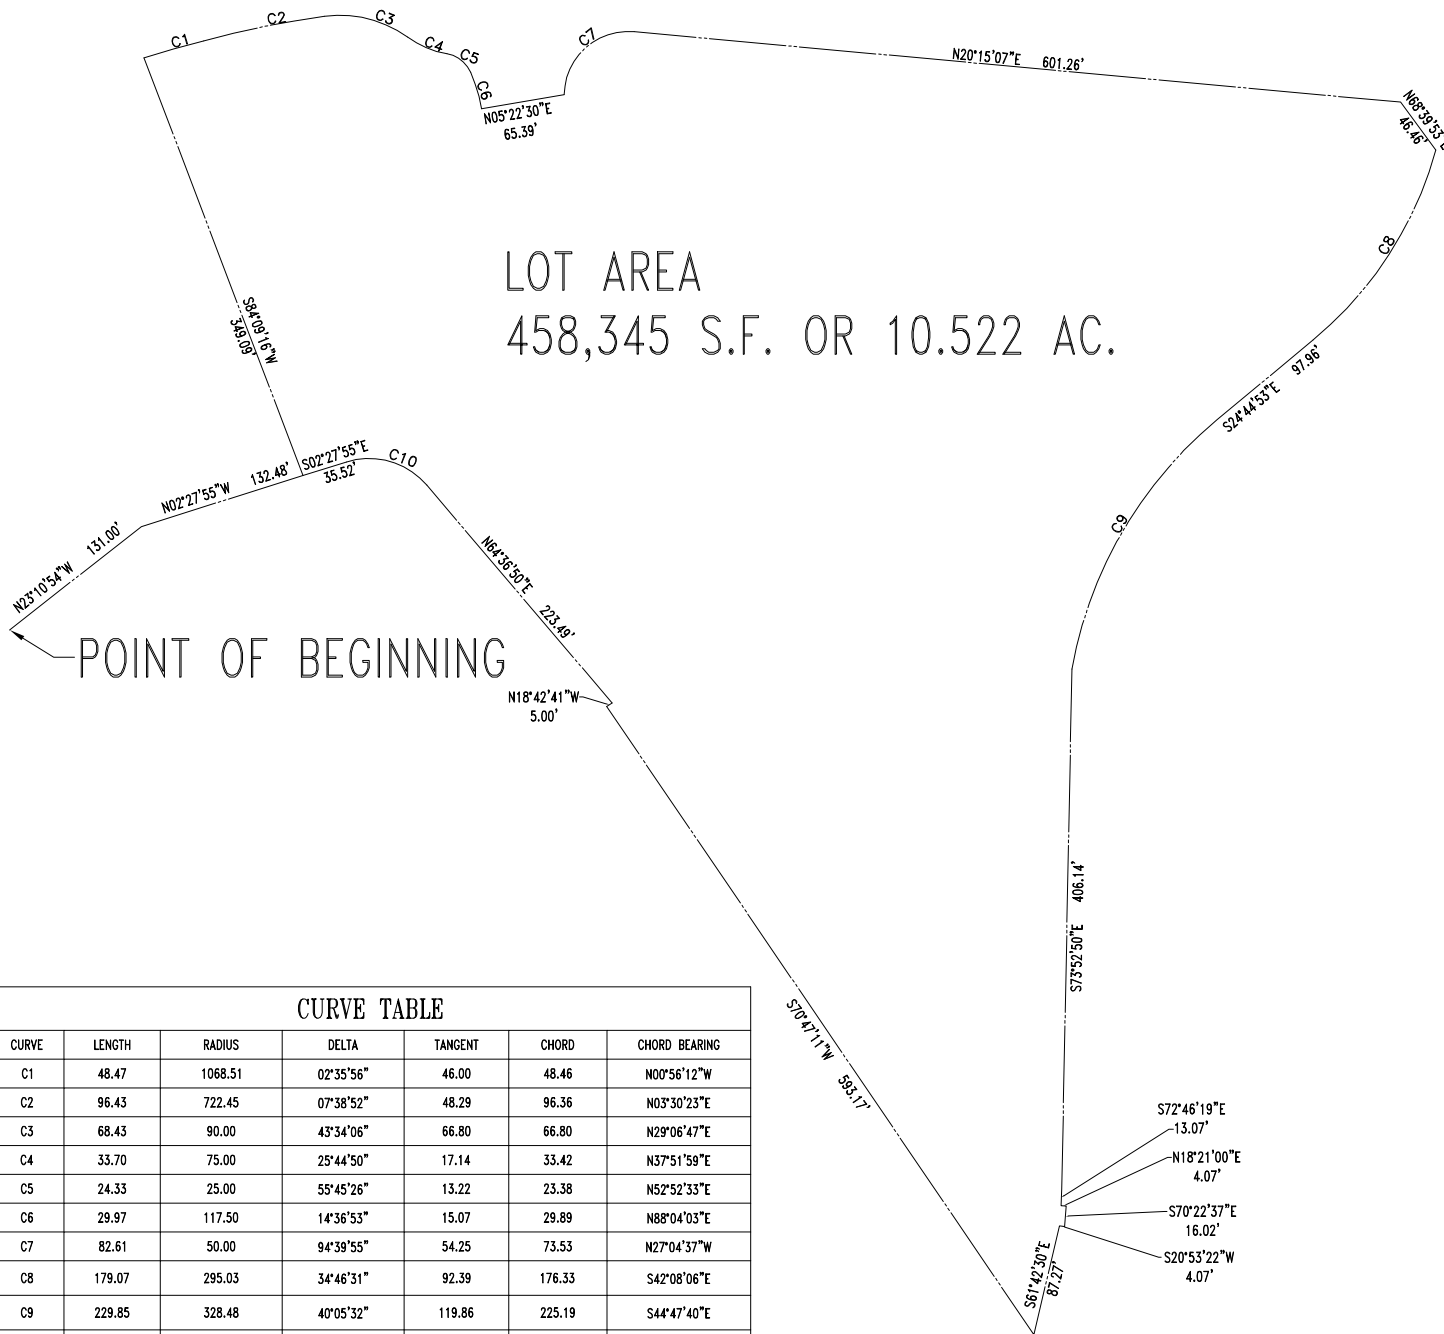

CURVE TABLE

CURVE	LENGTH	RADIUS	DELTA	TANGENT	CHORD	CHORD BEARING
C1	48.47	1068.51	02°35'56"	46.00	48.46	N00°56'12"W
C2	96.43	722.45	07°38'52"	48.29	96.36	N03°30'23"E
C3	68.43	90.00	43°34'06"	66.80	66.80	N29°06'47"E
C4	33.70	75.00	25°44'50"	17.14	33.42	N37°51'59"E
C5	24.33	25.00	55°45'26"	13.22	23.38	N52°52'33"E
C6	29.97	117.50	14°36'53"	15.07	29.89	N88°04'03"E
C7	82.61	50.00	94°39'55"	54.25	73.53	N27°04'37"W
C8	179.07	295.03	34°46'31"	92.39	176.33	S42°08'06"E
C9	229.85	328.48	40°05'32"	119.86	225.19	S44°47'40"E
C10	69.14	59.06	67°04'29"	39.15	65.26	S31°04'19"W

TITLE:

REMAINDER PROPERTY

SCALE: (H) 1"=150'  
(V)

DATE:

07/24/07

DRAWN BY:

RFG

CAD I.D. #: SS6

PROJECT #: MD062040

## BOHLER ENGINEERING, P.C.

- CIVIL & CONSULTING ENGINEERS • PROJECT MANAGERS
- ENVIRONMENTAL & SITE PLANNERS • MUNICIPAL ENGINEERS

810 GLENEAGLES COURT  
SUITE 300

TOWSON, MARYLAND 21286

PH: (410) 821-7900 FAX: (410) 821-7987

776 MOUNTAIN BLVD.,  
WATCHUNG, N.J. 07060  
(908) 668-8300

NEW BRITAIN CORPORATE CENTER  
1600 MANOR DRIVE, SUITE 200  
CHALFONT, PA 18914  
(215) 393-8300

PROJECT:

PETRIE ROSS VENTURES DC, LLC  
SAVAGE TOWNE CENTRE

DORSEY RUN RD @ HENKELS LANE  
ANNAPOLIS JUNCTION, MARYLAND 20701