

County Council of Howard County, Maryland

2025 Legislative Session

Legislative Day No. 14

Resolution No. 185 -2025

Introduced by: The Chairperson at the request of the County Executive

Short Title: Easement – 9797.10 square feet – AT&T Enterprises, LLC – County Property –
Brampton Hills Pond

Title: A RESOLUTION authorizing the County Executive to grant a permanent right-of-way and easement to AT&T Enterprises, LLC for the relocation of existing communication systems on the property shown as Lot 58 on Plat 5561 and described in a Deed to Howard County, Maryland from Celta Corp. recorded among the Land Records of Howard County, Maryland in Liber 1179, Folio 264; waiving the advertising and bidding requirements of Section 4.201 of Howard County Code; and providing that the County Executive is not bound to grant the right-of-way and easement if he finds that the property may have a further public use.

Introduced and read first time _____, 2025.

By order _____
Michelle Harrod, Administrator

Read for a second time at a public hearing on _____, 2025.

By order _____
Michelle Harrod, Administrator

This Resolution was read the third time and was Adopted____, Adopted with amendments____, Failed____, Withdrawn____, by the County Council
on _____, 2025.

Certified By _____
Michelle Harrod, Administrator

NOTE: [[text in brackets]] indicates deletions from existing law; TEXT IN SMALL CAPITALS indicates additions to existing law; ~~Strike-out~~ indicates material deleted by amendment; Underlining indicates material added by amendment

1 **WHEREAS**, Howard County, Maryland (hereinafter the “County”) is the owner of the
2 Property comprising 1.071 acres of land described in a Deed to the County from Celta Corp.,
3 recorded among the Land Records of Howard County, Maryland in Liber 1179, Folio 264, and
4 improved with a stormwater management facility known as Brampton Hills Pond; and
5

6 **WHEREAS**, the County funded Capital Project Number D-1158 (the “Project”) for the
7 construction of stormwater management improvements, drainage improvements, and stream
8 restoration and stabilization improvements and the appurtenances thereto, and other public utilities
9 and services needed to serve the citizens of Howard County, Maryland; and
10

11 **WHEREAS**, the Brampton Hills Pond, located at 4715 Widdup Court, Ellicott City,
12 Howard County, Maryland is being modified to accommodate the removal of a significant hazard
13 dam; and
14

15 **WHEREAS**, AT&T Enterprises, LLC (“AT&T”) has a certain fiber line that currently
16 runs directly through the pond embankment and outfall area, and the Maryland Department of the
17 Environment, Dam Safety Program has required the proposed relocation of that fiber line as part
18 of the approval the Project; and
19

20 **WHEREAS**, the County and AT&T agreed to enter into a Grant of Communication
21 Systems Right-of-Way and Easement for relocation of the fiber line within the new easement,
22 shown on the attached Exhibit A as “AT& T Easement” and containing approximately 9797.10
23 square feet; and
24

25 **WHEREAS**, the Department of Public Works has reviewed and approved the proposed
26 right-of-way and easement; and
27

28 **WHEREAS**, Section 4.201, “Disposition of Real Property”, of the Howard County Code
29 authorizes the County Council of Howard County, Maryland (the “County Council”) to declare
30 that property is no longer needed for public purposes and also authorizes the County Council to


1 waive advertising and bidding requirements for an individual conveyance of real property upon
2 the request of the County Executive; and
3


4 **WHEREAS**, the County Council has received a request from the County Executive to
5 waive the advertising and bidding requirements in this instance for the grant of a right-of-way and
6 easement to AT&T, as shown in the attached Exhibit A.
7

8 **NOW, THEREFORE, BE IT RESOLVED** by the County Council of Howard County,
9 Maryland, this ____ day of _____, 2025, that the Easement Area containing
10 approximately 9797.10 square feet, as shown in the attached Exhibit A, is not needed by the
11 County for public purposes and a right-of-way and permanent easement may be conveyed to
12 AT&T Enterprises, LLC for the relocation of certain fiber lines within the Brampton Hills Pond.
13

14 **AND BE IT FURTHER RESOLVED** that, having received a request from the County
15 Executive and having held a public hearing, the County Council declares that the best interest of
16 the County will be served by authorizing the County Executive to waive the usual advertising and
17 bidding requirements of Section 4.201 of the Howard County Code for the right-of-way and
18 easement conveyance.
19

20 **AND BE IT FURTHER RESOLVED** that if the County Executive finds that all or a
21 portion of the right-of-way and easement area may have a further County public use and the right-
22 of-way and easement area should not be conveyed then he is not bound to convey the easement in
23 accordance with this Resolution.

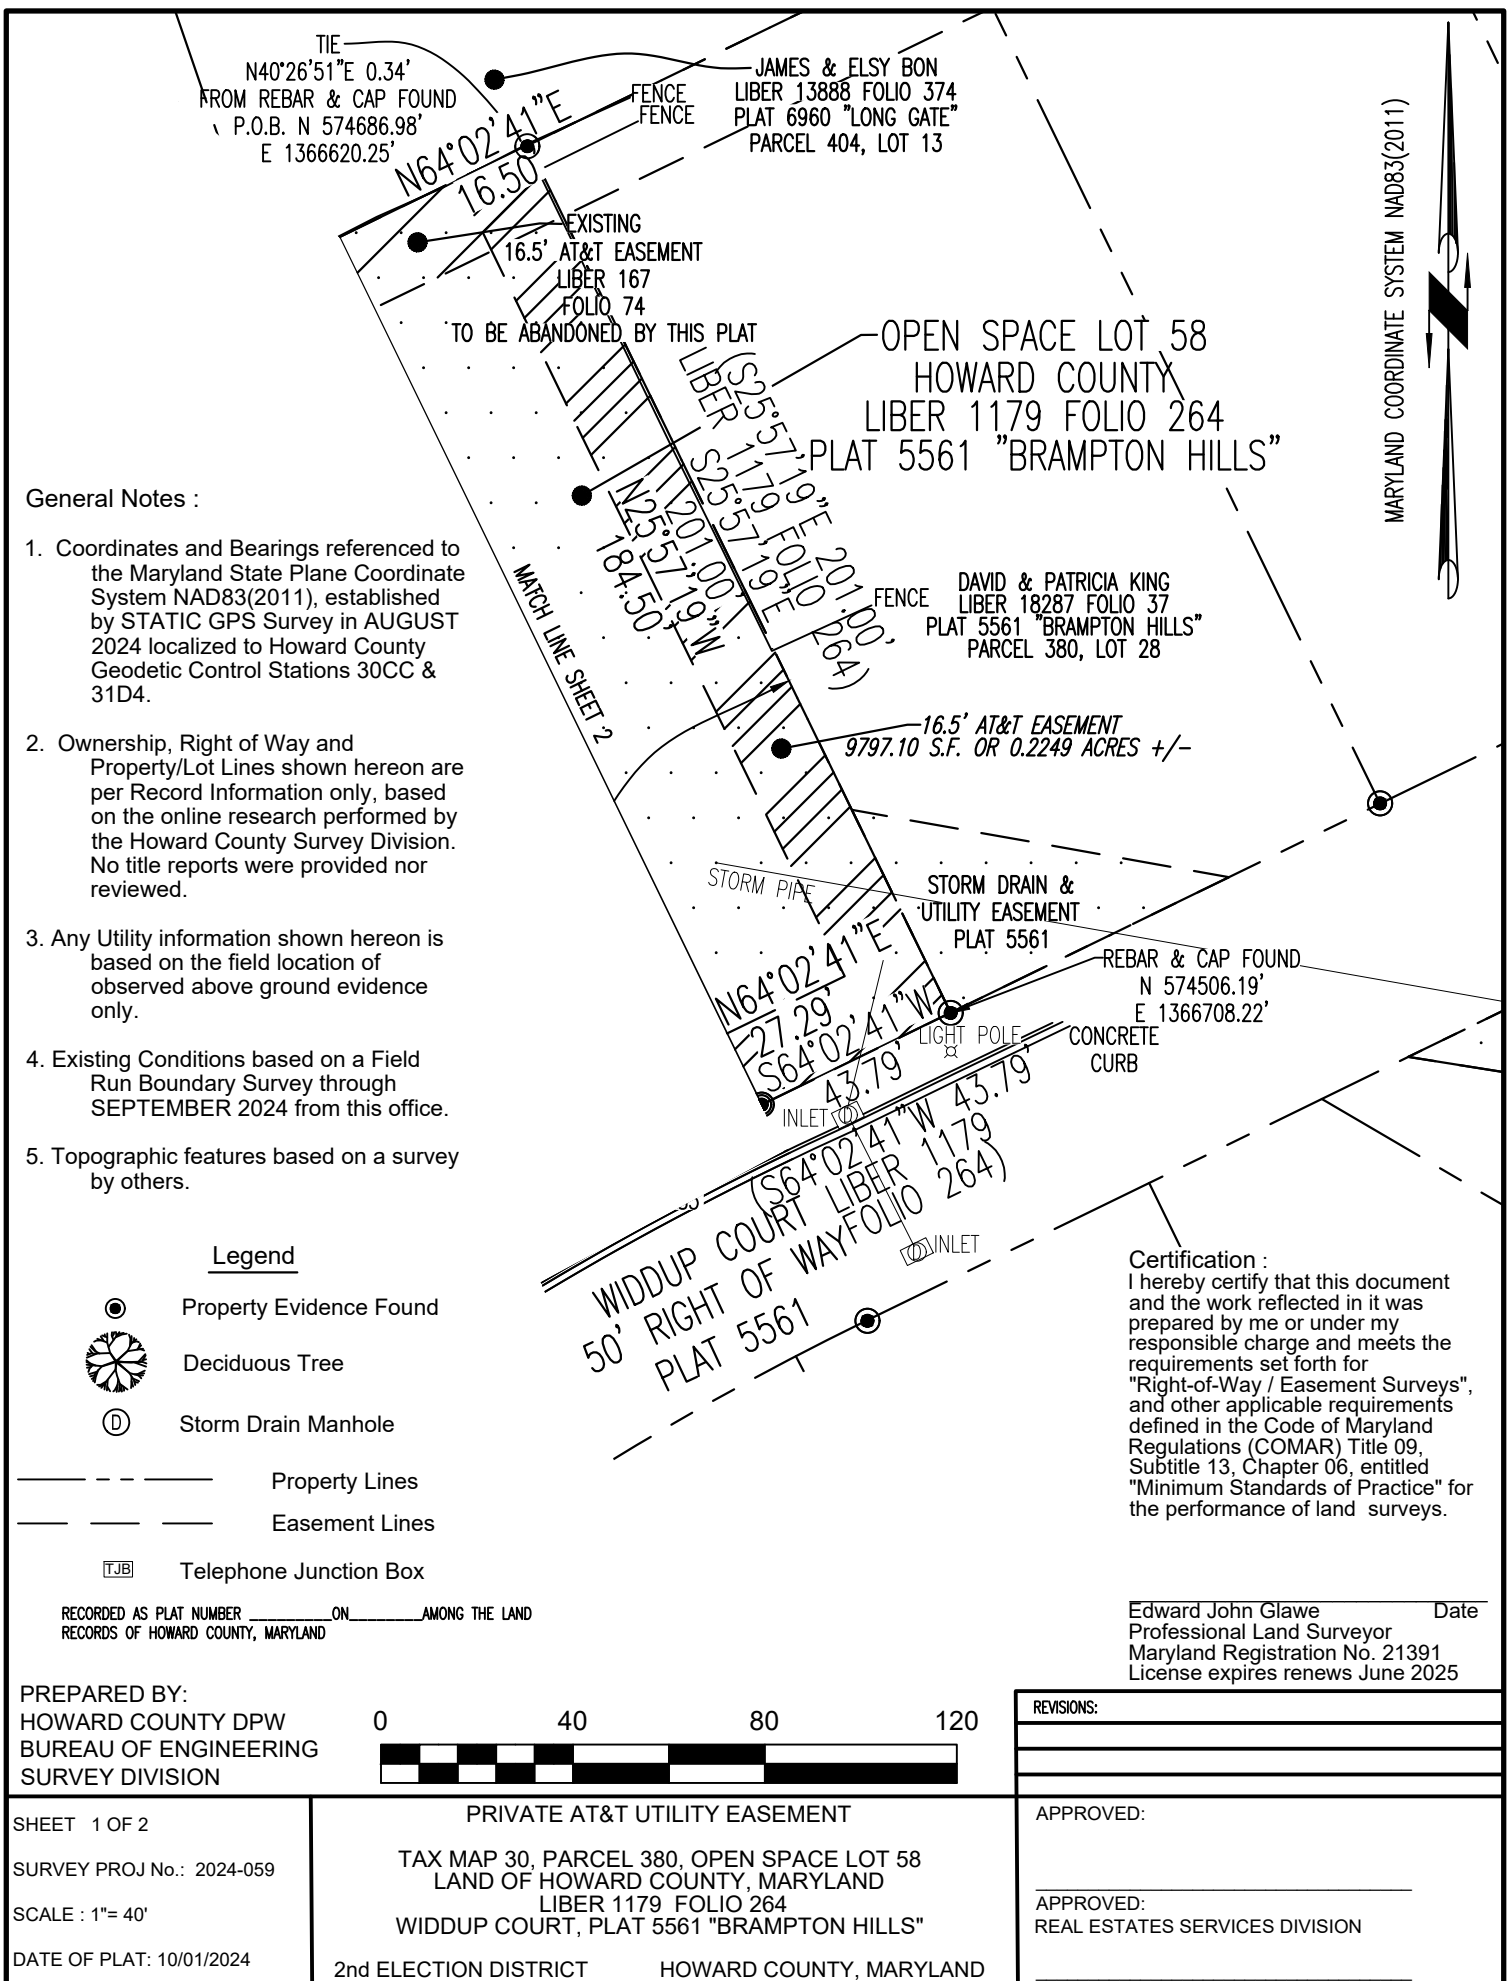

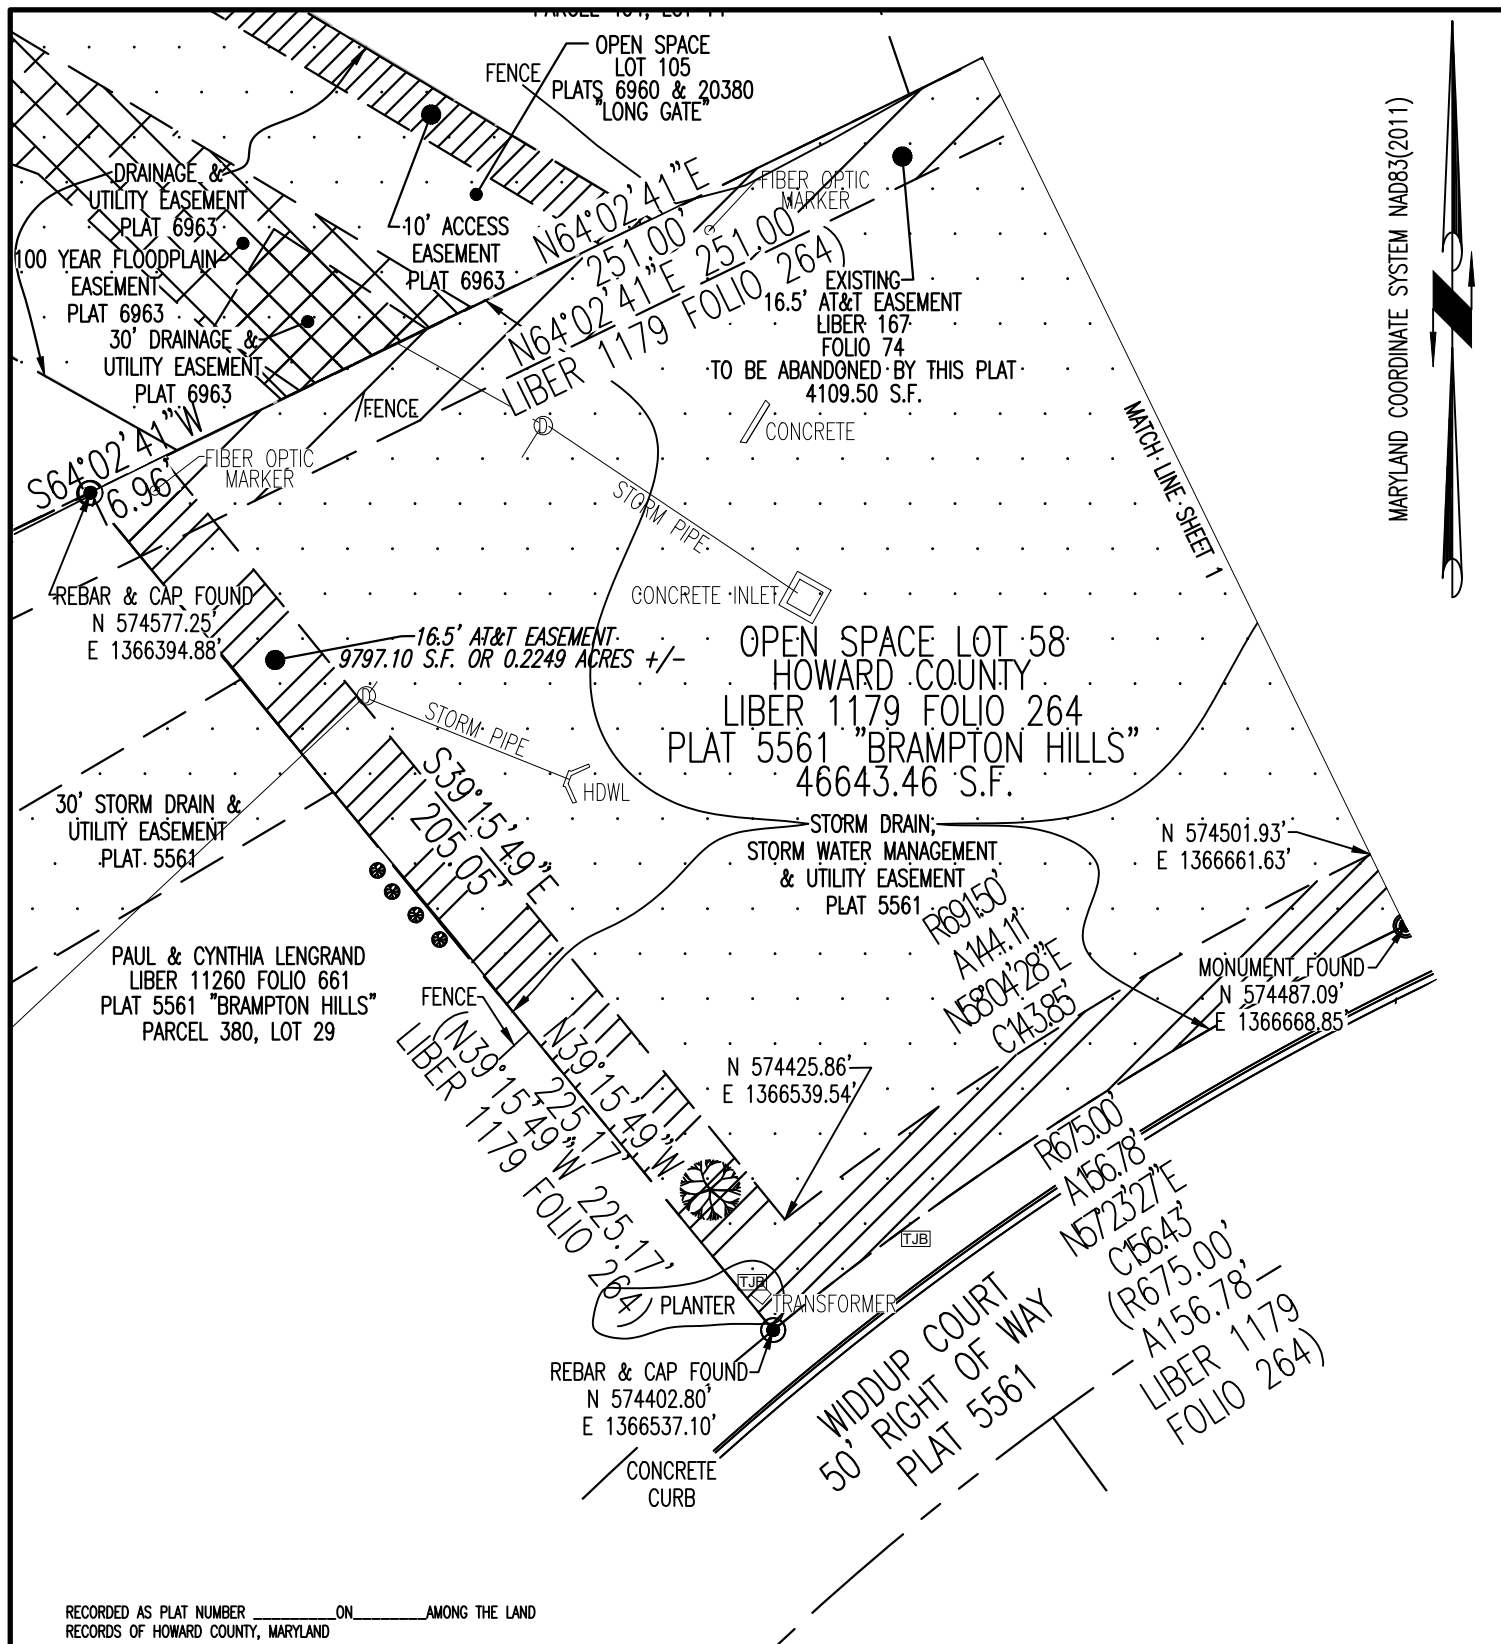

MARYLAND COORDINATE SYSTEM NAD83(2011)

PREPARED BY:
HOWARD COUNTY DPW
BUREAU OF ENGINEERING
SURVEY DIVISION



SHEET 2 OF 2

SURVEY PROJ No.: 2024-059

SCALE : 1"= 40'

DATE OF PLAT: 10/01/2024

PRIVATE AT&T UTILITY EASEMENT

TAX MAP 30, PARCEL 380, OPEN SPACE LOT 58
LAND OF HOWARD COUNTY, MARYLAND

LIBER 1179 FOLIO 264
WIDDUP COURT, PLAT 5561 "BRAMPTON HILLS"

2nd ELECTION DISTRICT

HOWARD COUNTY, MARYLAND

REVISIONS:

APPROVED:

APPROVED:
REAL ESTATES SERVICES DIVISION