



**COORDINATE TABLE**

NO.	NORTH	EAST
128	573123.5588	1356409.2124
129	573193.3510	1356403.8223
130	573227.5490	1356412.0334
131	573399.5481	1356411.4670
155	573172.1697	1357035.5552
156	573159.0503	1357012.5454
157	573145.9992	1356872.3865
162	573089.5479	1356416.5633

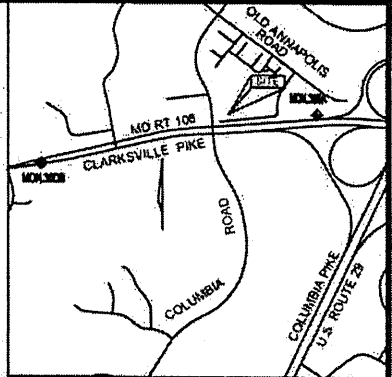

**VICINITY MAP**  
SCALE: 1"=2000'  
ADC MAP 15 GRID K1

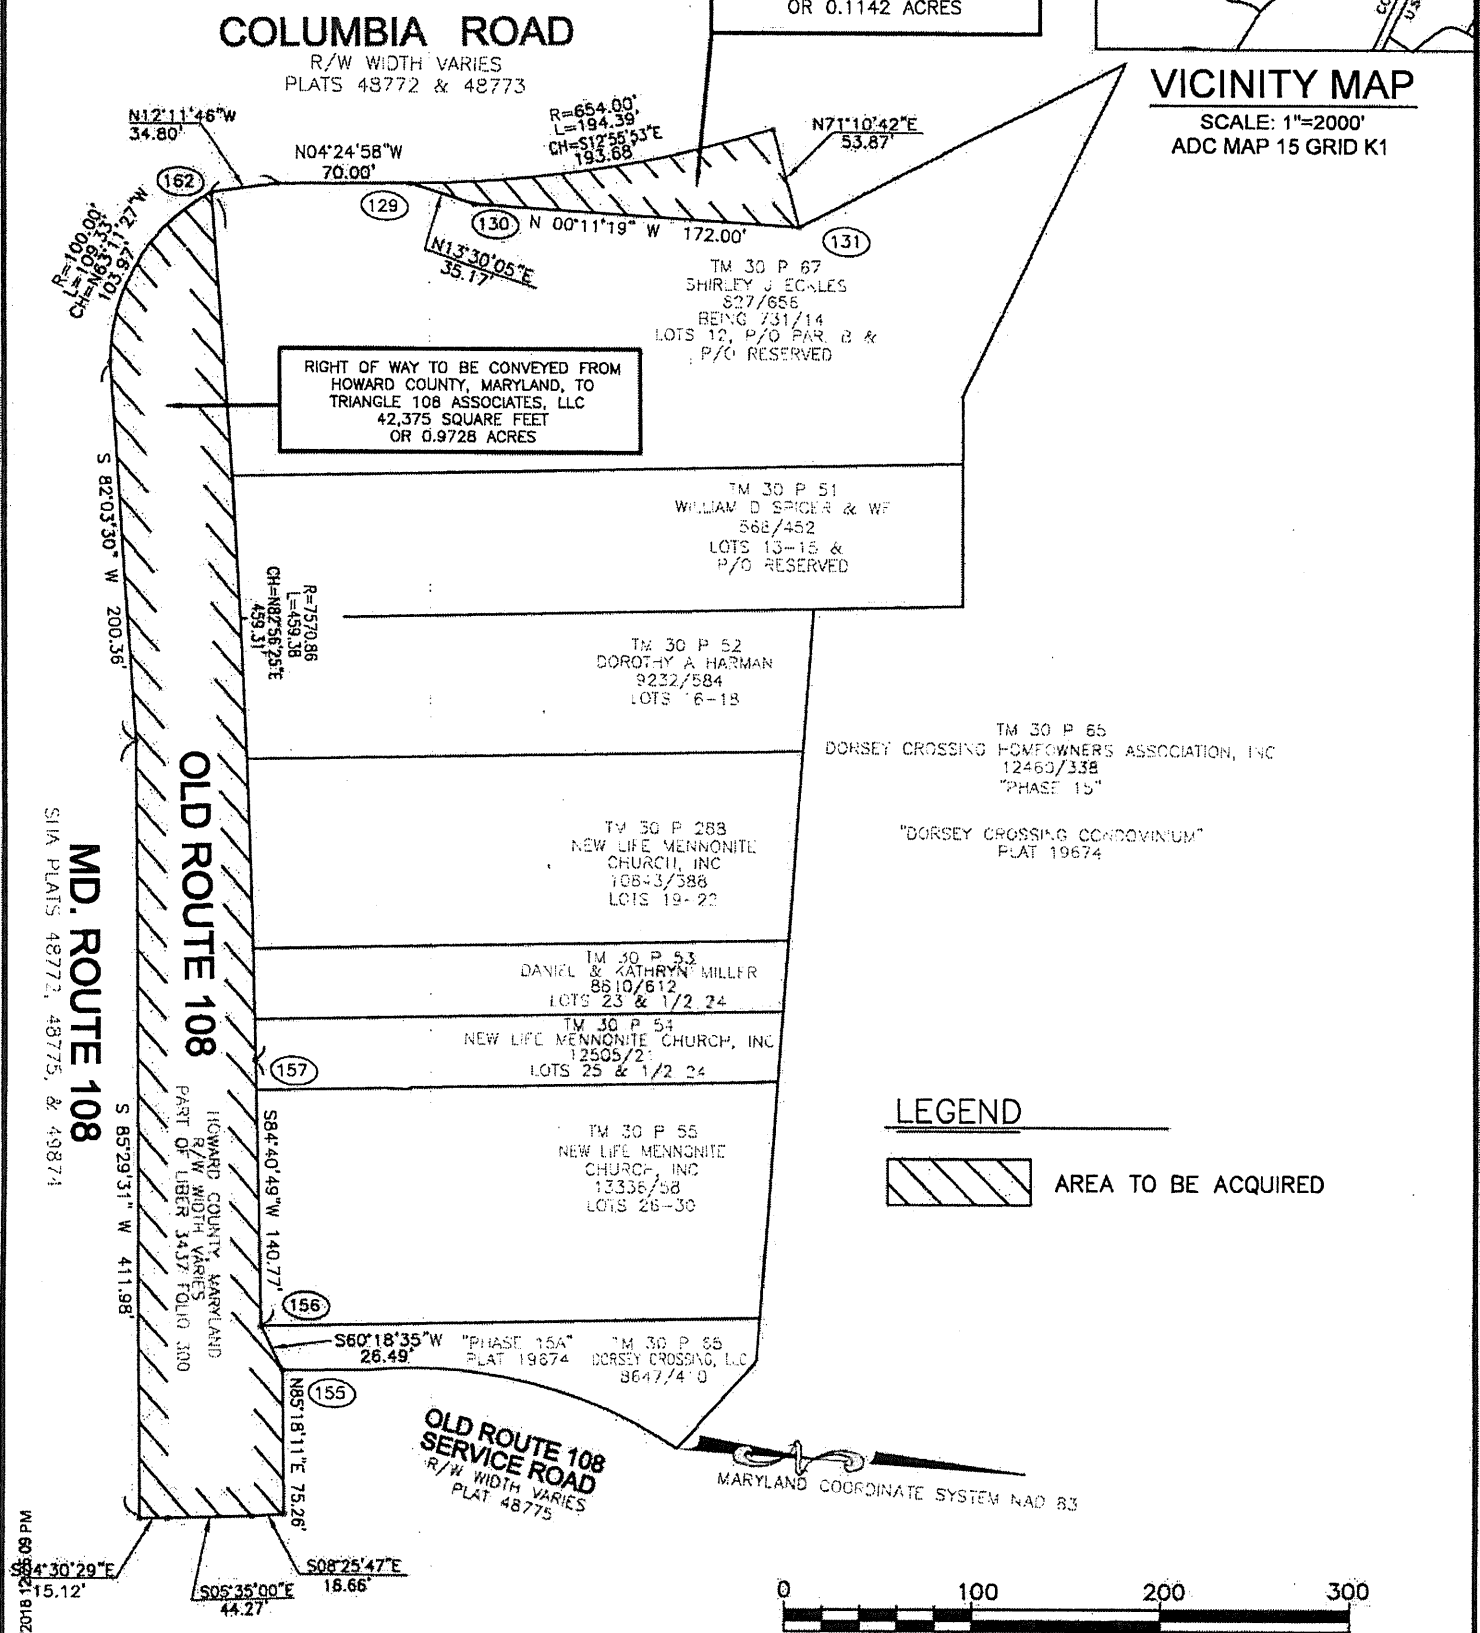

**ROBERT H. VOGEL ENGINEERING, INC.**  
ENGINEERS • SURVEYORS • PLANNERS  
8407 MAIN STREET  
ELLSWORTH CITY, MD 21043 TEL: 410-461-7666 FAX: 410-461-8961

DRAWN BY: E.J.G. CHECKED BY: BA JOB NUMBER: 12-69

REVISIONS

PLAT NUMBER :  
PROJECT NUMBER : P-17-003  
SCALE : 1"=100'  
DATE : FEB. 18, 2018

HOWARD COUNTY DEPARTMENT OF PUBLIC WORKS  
RIGHT OF WAY ACQUISITION  
**COLUMBIA ROAD AND OLD MARYLAND ROUTE 108**  
TAX MAP 30, GRID 09, PARCELS 51,52,53,54,55,67,288  
2ND ELECTION DISTRICT, HOWARD COUNTY, MARYLAND

APPROVED :  
BUREAU OF ENGINEERING  
DATE \_\_\_\_\_  
REAL ESTATE SERVICES DIVISION  
DATE \_\_\_\_\_