


VICINITY MAP  
SCALE: 1"=2000'

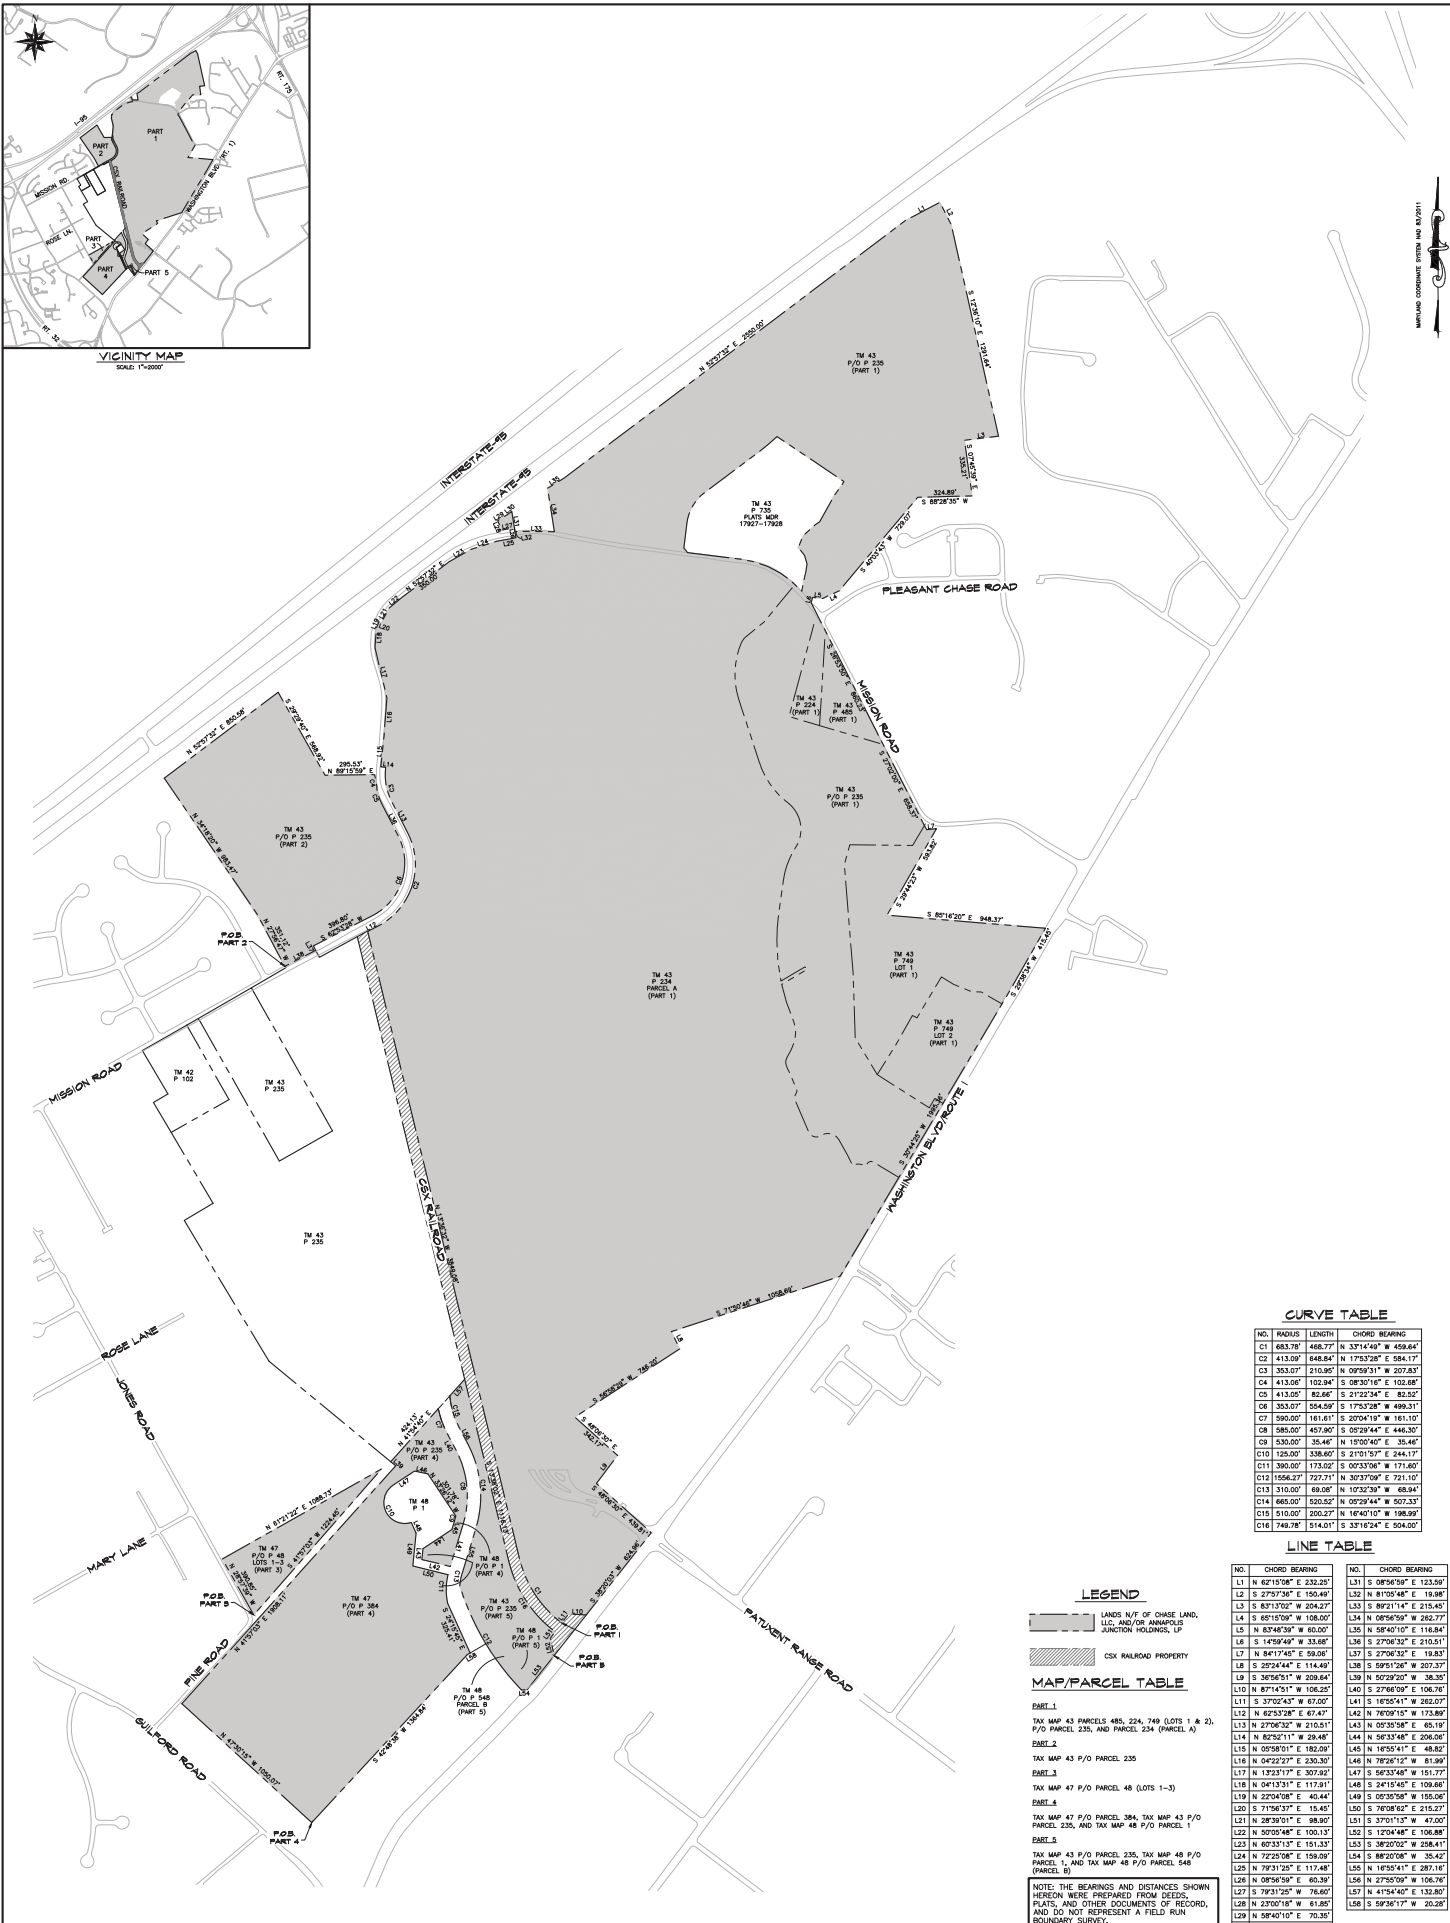

**CURVE TABLE**

NO.	RADIUS	LENGTH	CHORD BEARING

**LINE TABLE**

NO.	CHORD BEARING	NO.	CHORD BEARING

**LEGEND**

- LANDS N/T OF CHASE LAND, LLC AND/OR ANNAPOLIS JUNCTION HOLDINGS, LP
- CSX RAILROAD PROPERTY

**MAP/PARCEL TABLE**


NOTE: THE BEARINGS AND DISTANCES SHOWN HEREON WERE PREPARED FROM DEEDS, PLATS, AND OTHER DOCUMENTS OF RECORD, AND DO NOT REPRESENT A FIELD RUN BOUNDARY SURVEY.

**CNA**  
engineers, surveyors & landscape architects

Civil Engineers & Land Surveyors & Landscape Architects  
Planners & Geotechnical Engineers & Environmental Engineers  
1620 Robin Circle  
Fossil Hills, Maryland 21050  
Phone (410) 652-6146 • Fax (410) 838-1811

EXHIBIT TO ACCOMPANY DESCRIPTION OF PROPERTY OF  
**CHASE LAND, LLC & ANNAPOLIS JUNCTION HOLDINGS, LP**

6TH ELECTION DISTRICT HOWARD COUNTY, MARYLAND

SCALE: 1"=300'  
DATE: 12/12/18  
DRAWN BY: KMB/SAH  
CHECKED BY: SAH  
BOOK NO.: 427  
JOB NO.: 13066

SHEET 1 OF 1

