



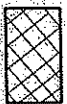


AREA "A" 167,544 SQ. FT. & AREA "B" 670,349 SQ. FT.  
IS TO BE CONVEY FROM LOT 7 THOMAS E. & SUSANNE E. VICINO  
TO LOT 100 HOWARD COUNTY.



AREA "C" 837,893 SQ. FT. IS TO BE COVEY FROM LOT 100 HOWARD  
COUNTY. TO LOT 7 THOMAS E. & SUSANNE E. VICINO.

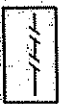

RELOCATED WOOD FENCE.

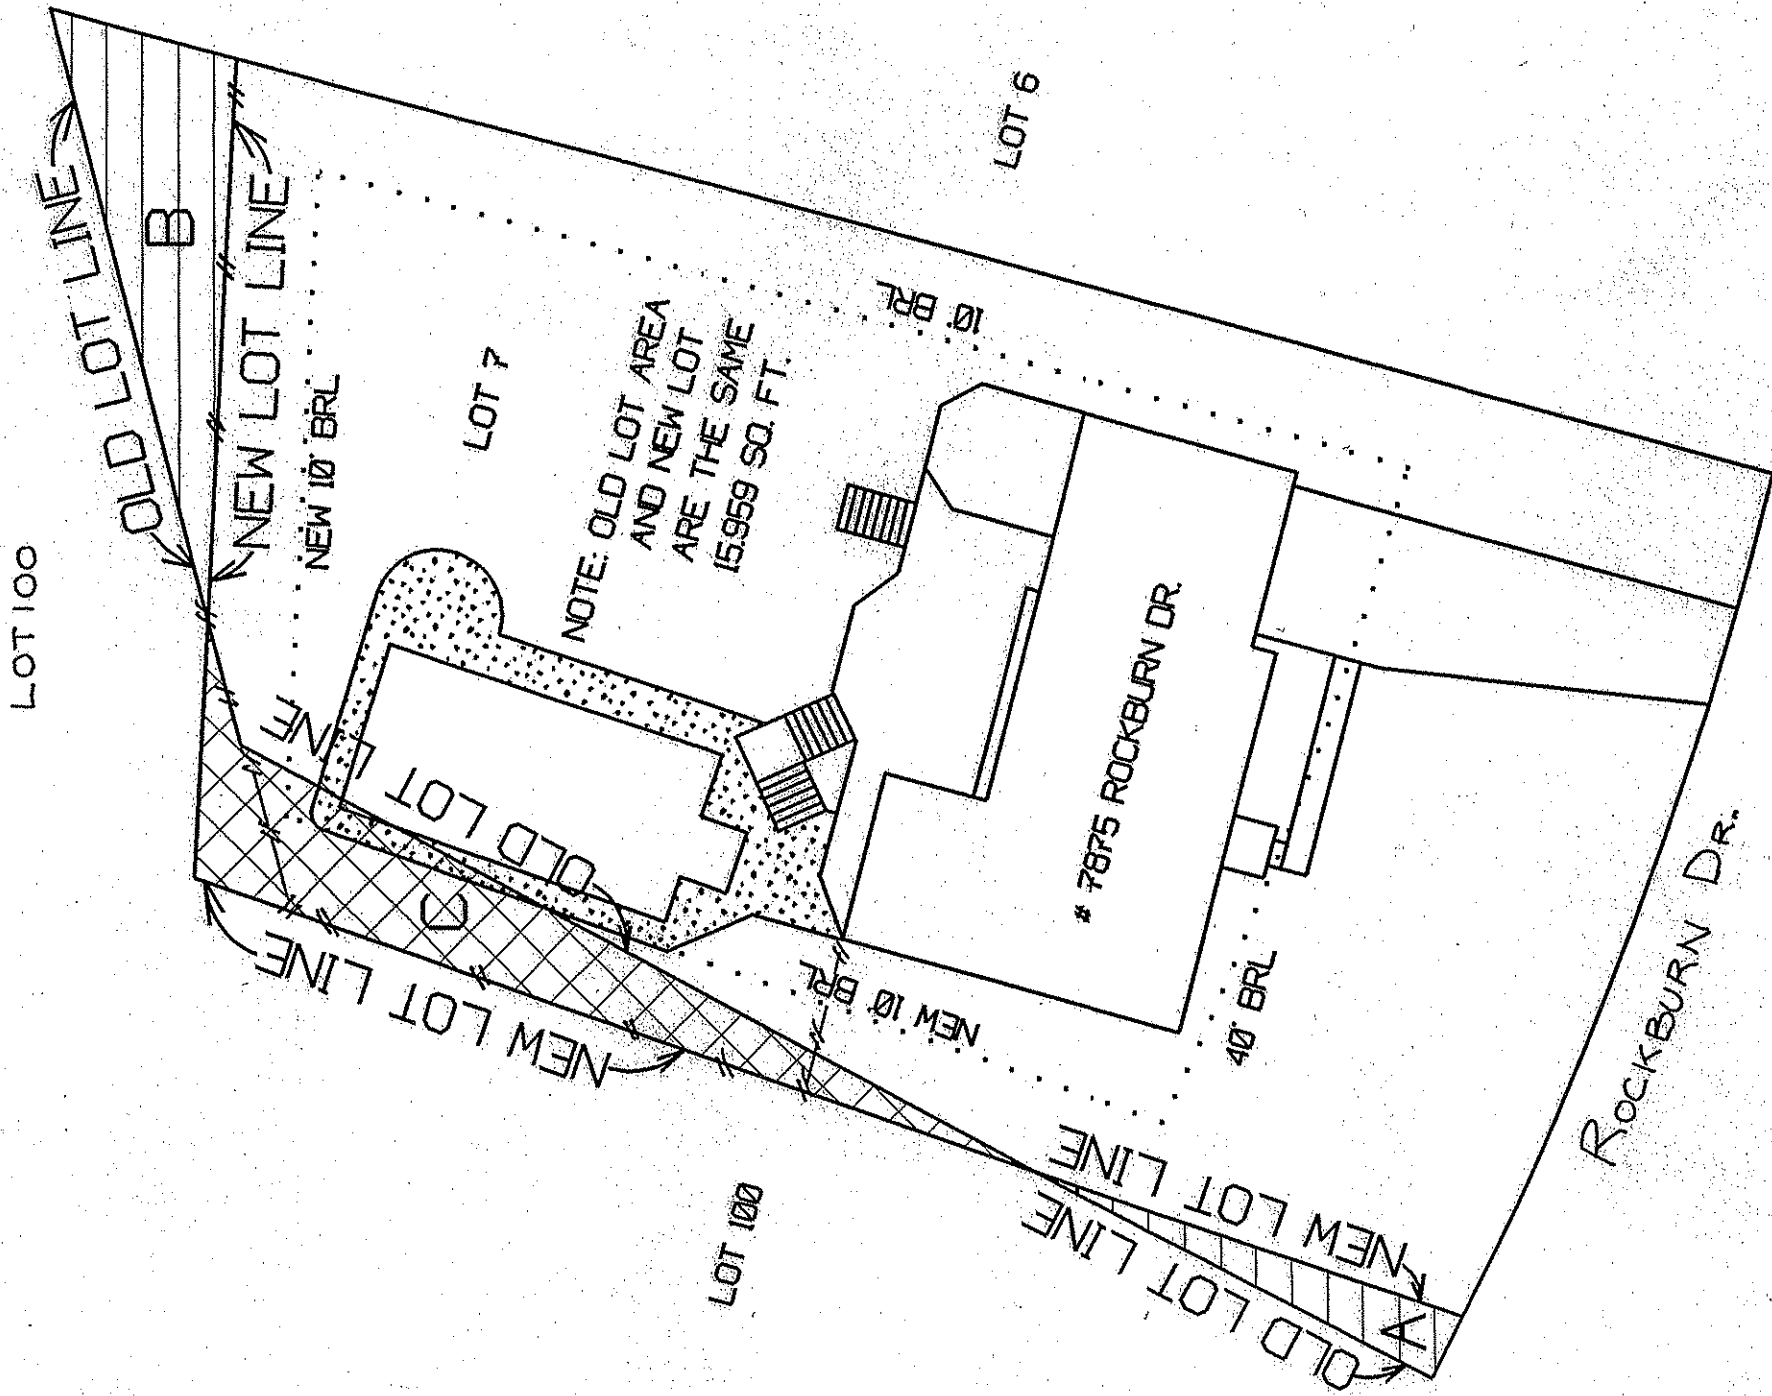


SURVEY ASSOCIATES # 1

CONSULTING LAND SURVEYORS AND PLANNERS

9880 LYON AVENUE  
LAUREL MARYLAND 207423

301 206-5470

SHEET 1 OF 2

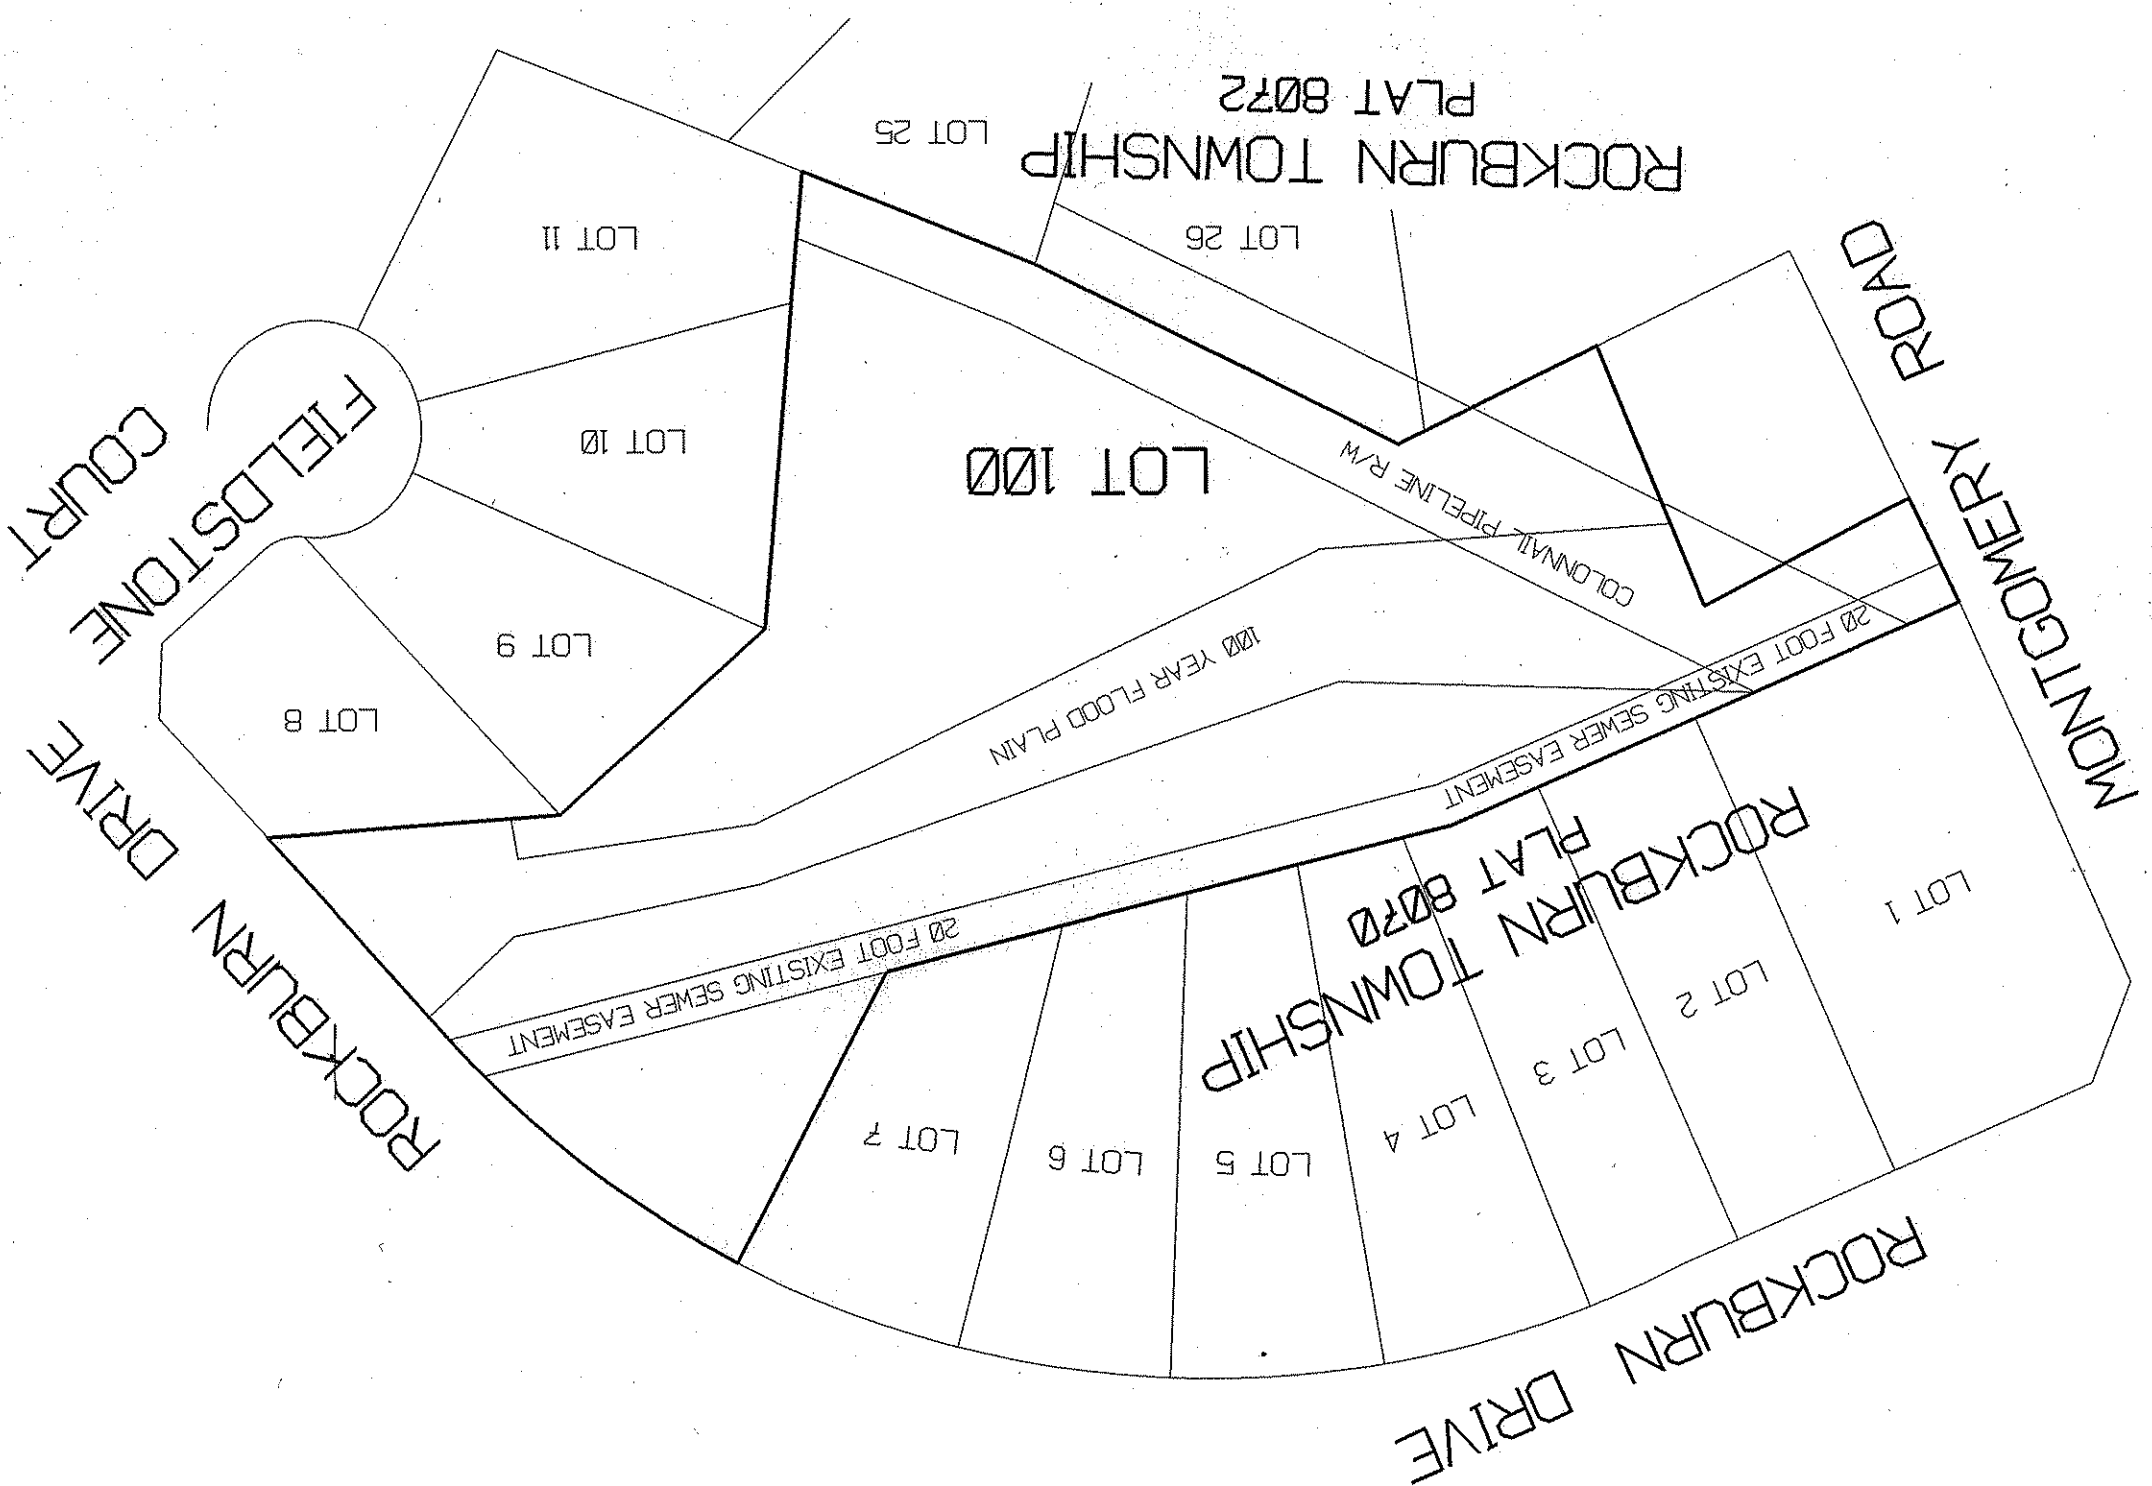

SURVEY ASSOCIATES # 1  
CONSULTING LAND SURVEYORS AND PLANNERS  
9890 LYON AVENUE  
LAUREL, MARYLAND 207428  
301 206-5470