



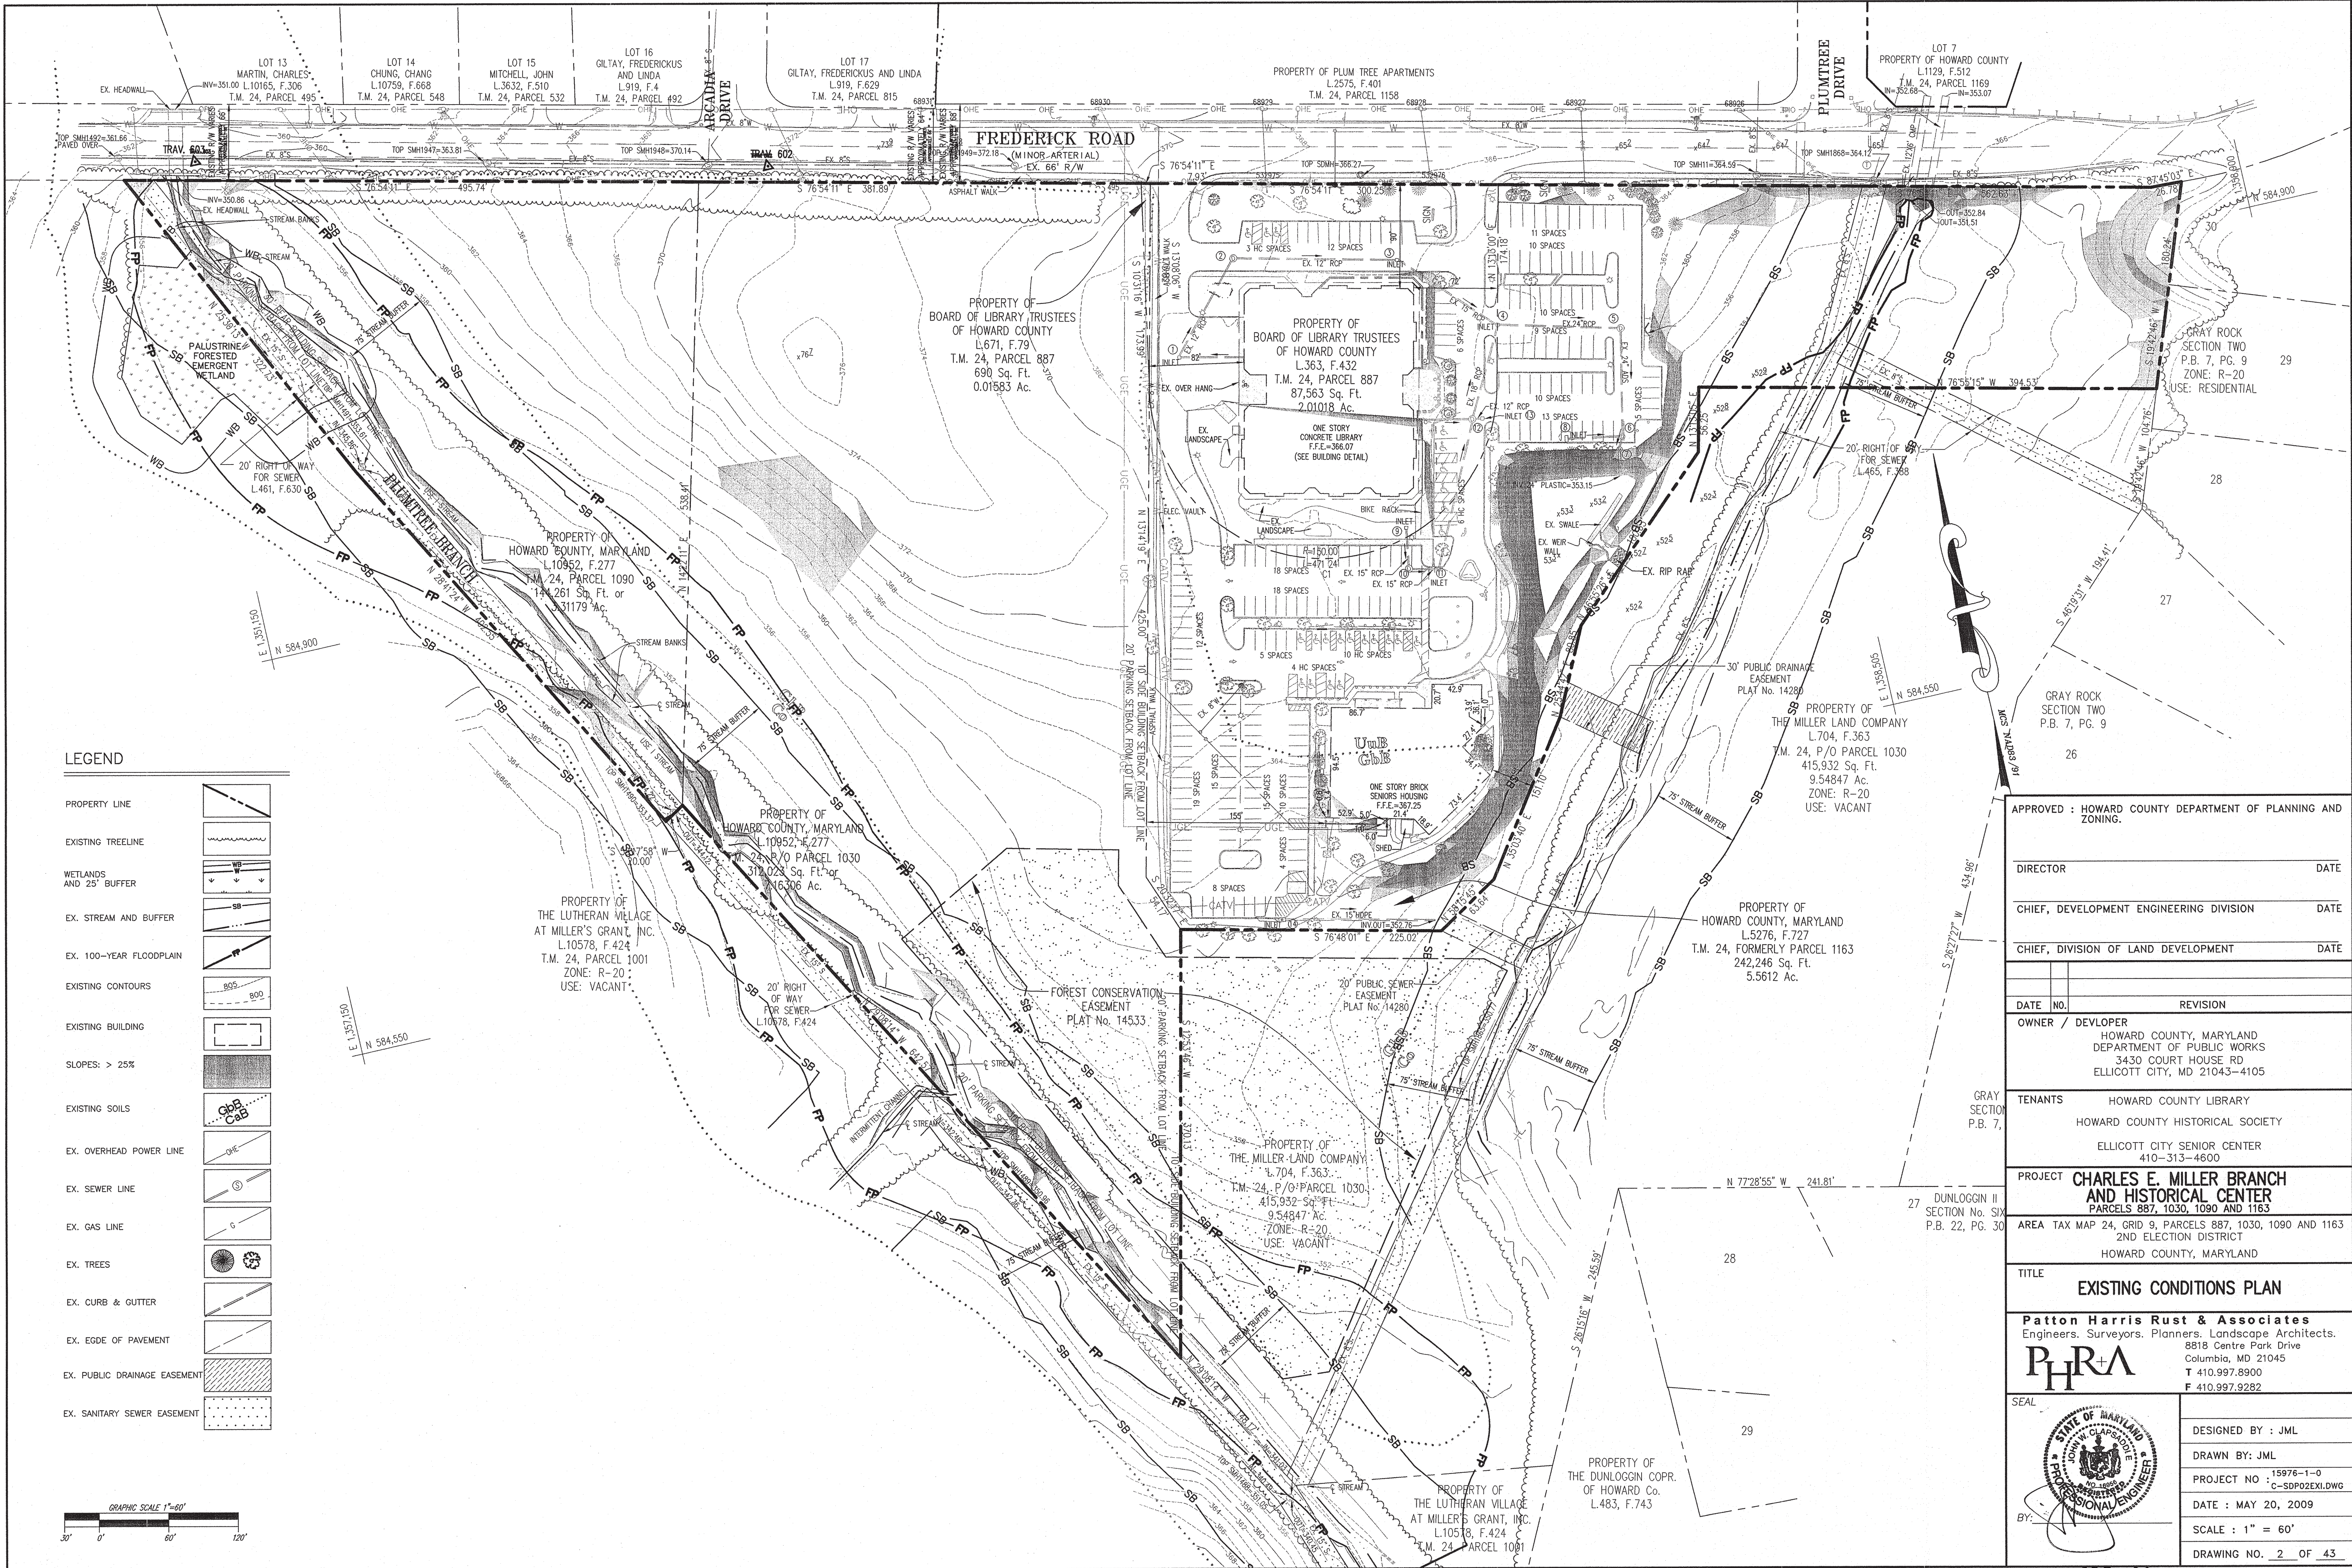

LEGEND

- PROPERTY LINE
- EXISTING TREELINE
- WETLANDS AND 25' BUFFER
- EX. STREAM AND BUFFER
- EX. 100-YEAR FLOODPLAIN
- EXISTING CONTOURS
- EXISTING BUILDING
- SLOPES: > 25%
- EXISTING SOILS
- EX. OVERHEAD POWER LINE
- EX. SEWER LINE
- EX. GAS LINE
- EX. TREES
- EX. CURB & GUTTER
- EX. EDGE OF PAVEMENT
- EX. PUBLIC DRAINAGE EASEMENT
- EX. SANITARY SEWER EASEMENT

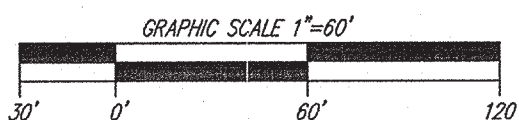

APPROVED : HOWARD COUNTY DEPARTMENT OF PLANNING AND ZONING.

DIRECTOR	DATE
CHIEF, DEVELOPMENT ENGINEERING DIVISION	DATE
CHIEF, DIVISION OF LAND DEVELOPMENT	DATE

DATE	NO.	REVISION
OWNER / DEVELOPER HOWARD COUNTY, MARYLAND DEPARTMENT OF PUBLIC WORKS 3430 COURT HOUSE RD ELLICOTT CITY, MD 21043-4105		
TENANTS HOWARD COUNTY LIBRARY HOWARD COUNTY HISTORICAL SOCIETY ELLICOTT CITY SENIOR CENTER 410-313-4600		
PROJECT CHARLES E. MILLER BRANCH AND HISTORICAL CENTER PARCELS 887, 1030, 1090 AND 1163 AREA TAX MAP 24, GRID 9, PARCELS 887, 1030, 1090 AND 1163 2ND ELECTION DISTRICT HOWARD COUNTY, MARYLAND		
TITLE EXISTING CONDITIONS PLAN Patton Harris Rust & Associates Engineers. Surveyors. Planners. Landscape Architects. 8818 Centre Park Drive Columbia, MD 21045 T 410.997.8900 F 410.997.9282		
SEAL	DESIGNED BY : JML	
	DRAWN BY: JML	
	PROJECT NO : 15976-1-0 C-SDP02EX1.DWG	
	DATE : MAY 20, 2009	
	SCALE : 1" = 60'	
DRAWING NO. 2 OF 43		