



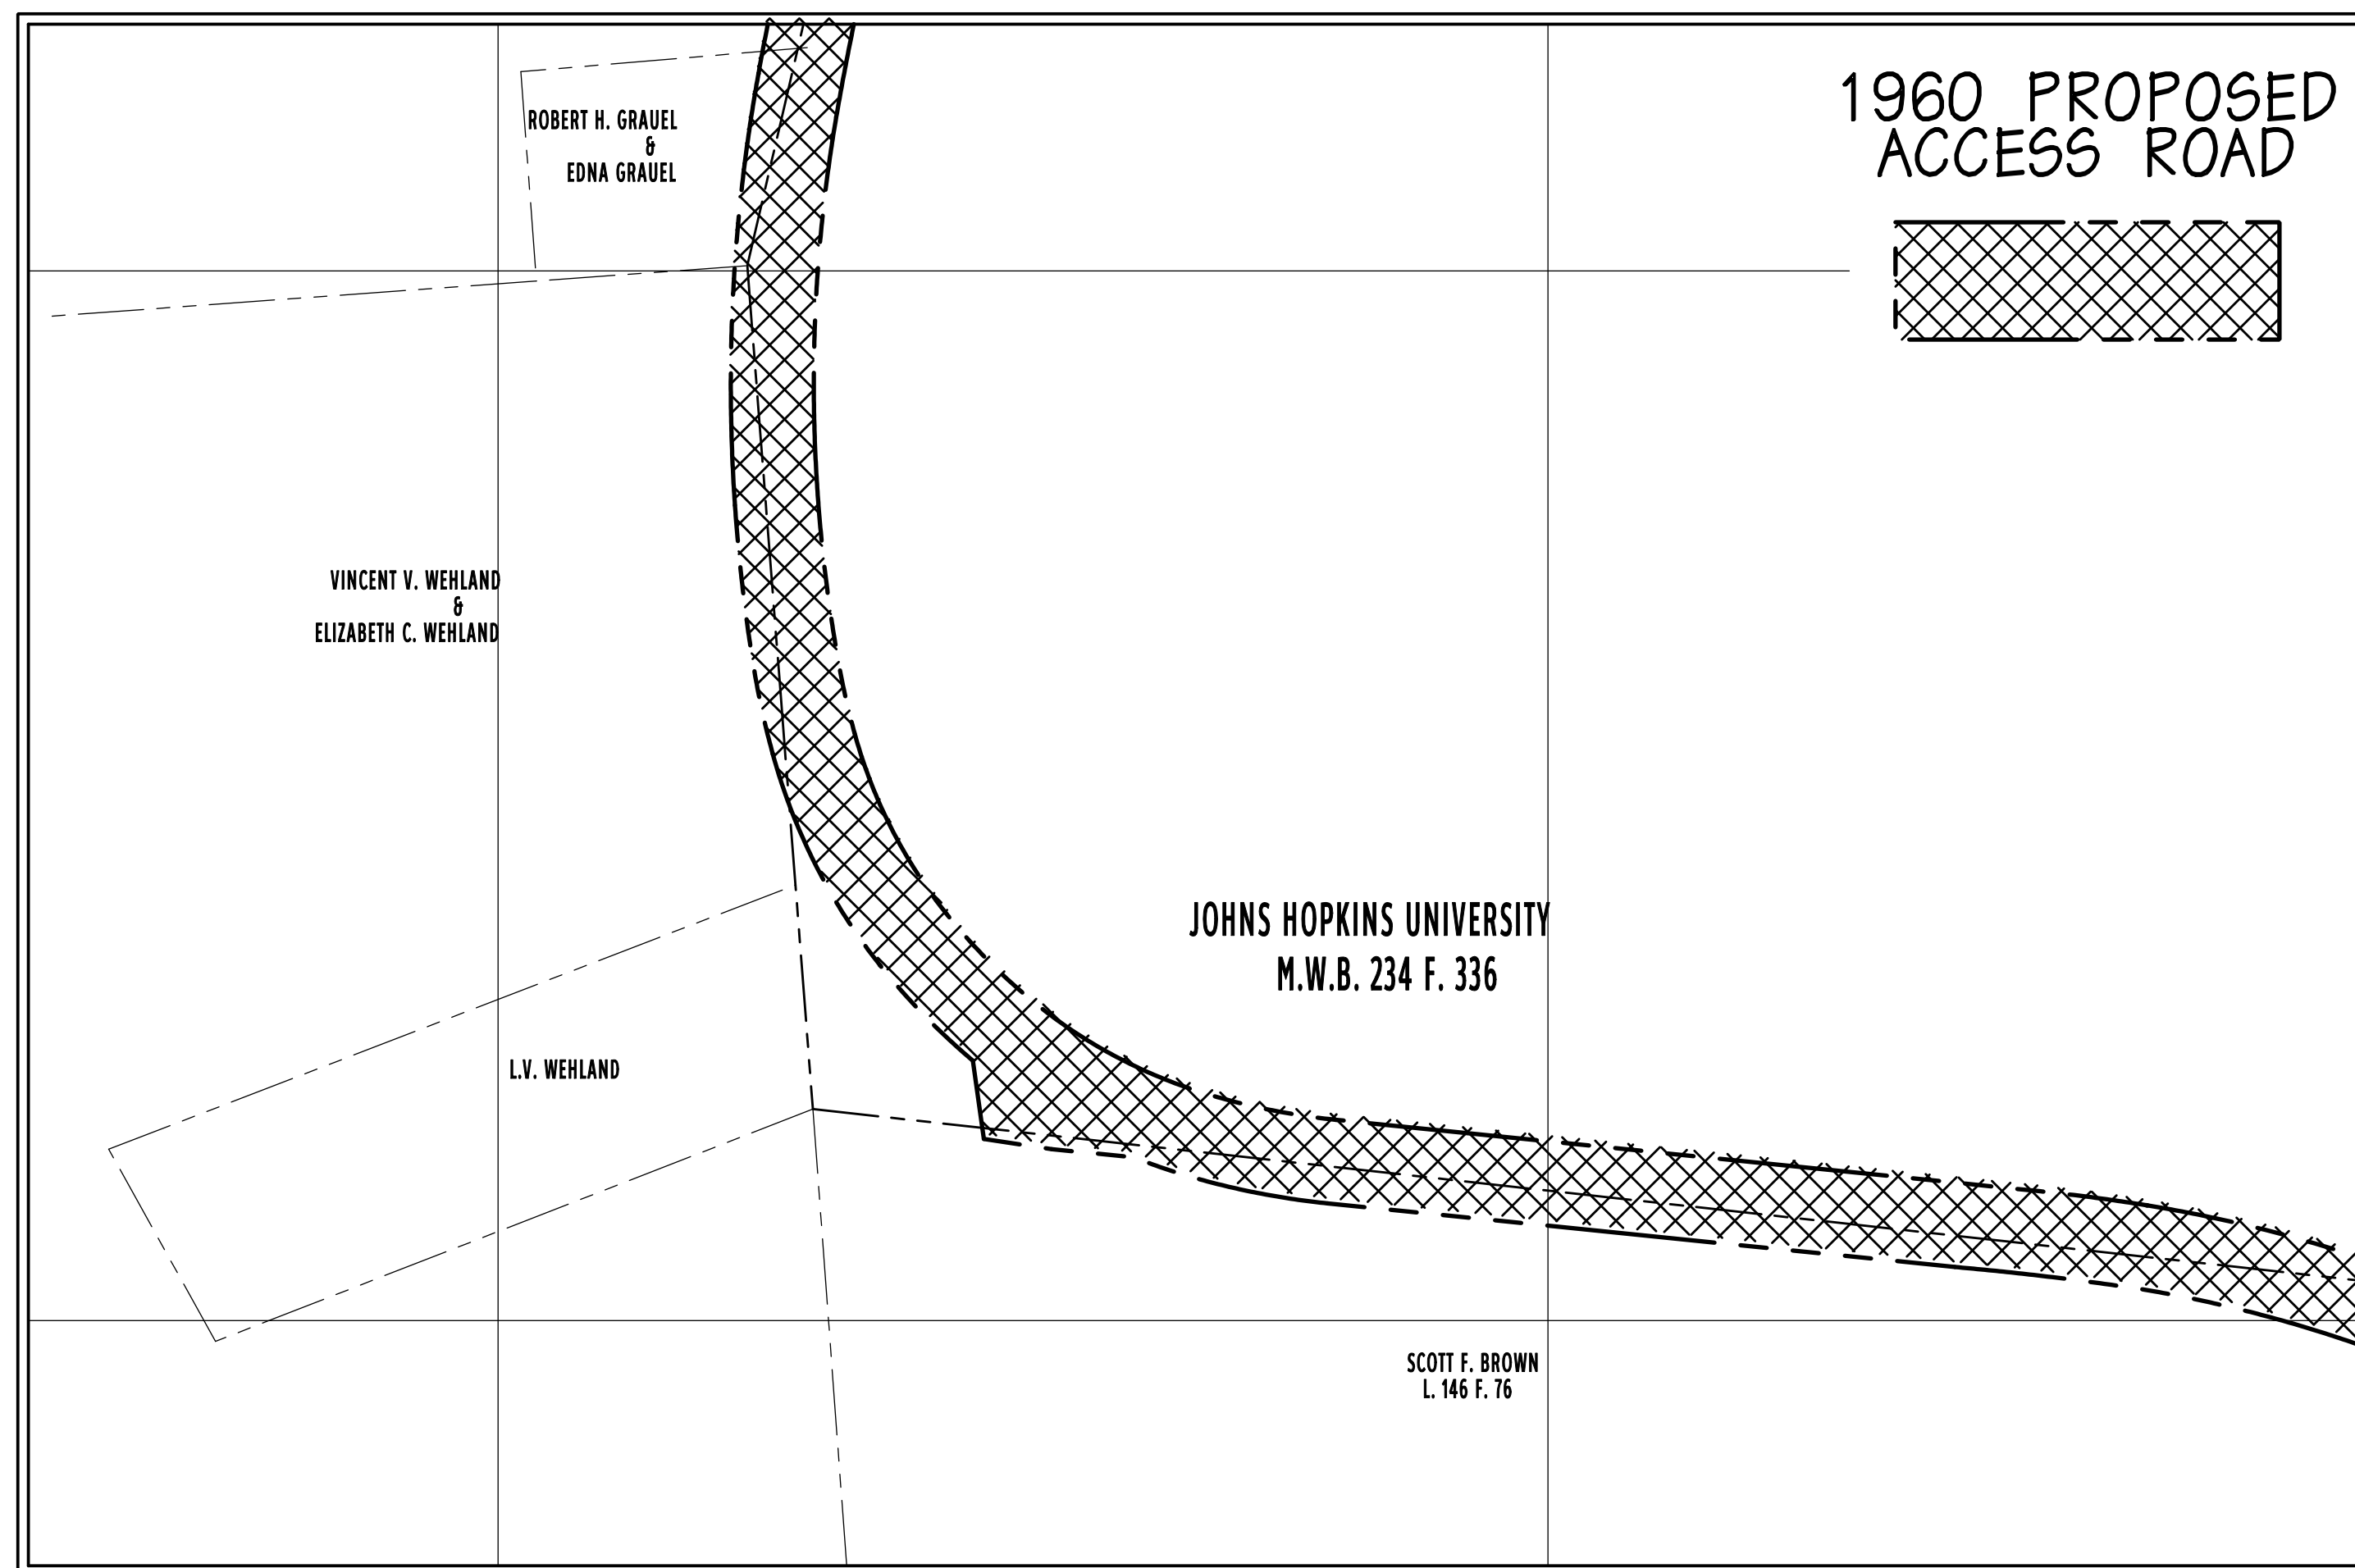

LANDS OF JOHNS HOPKINS UNIVERSITY - BEFORE 1960

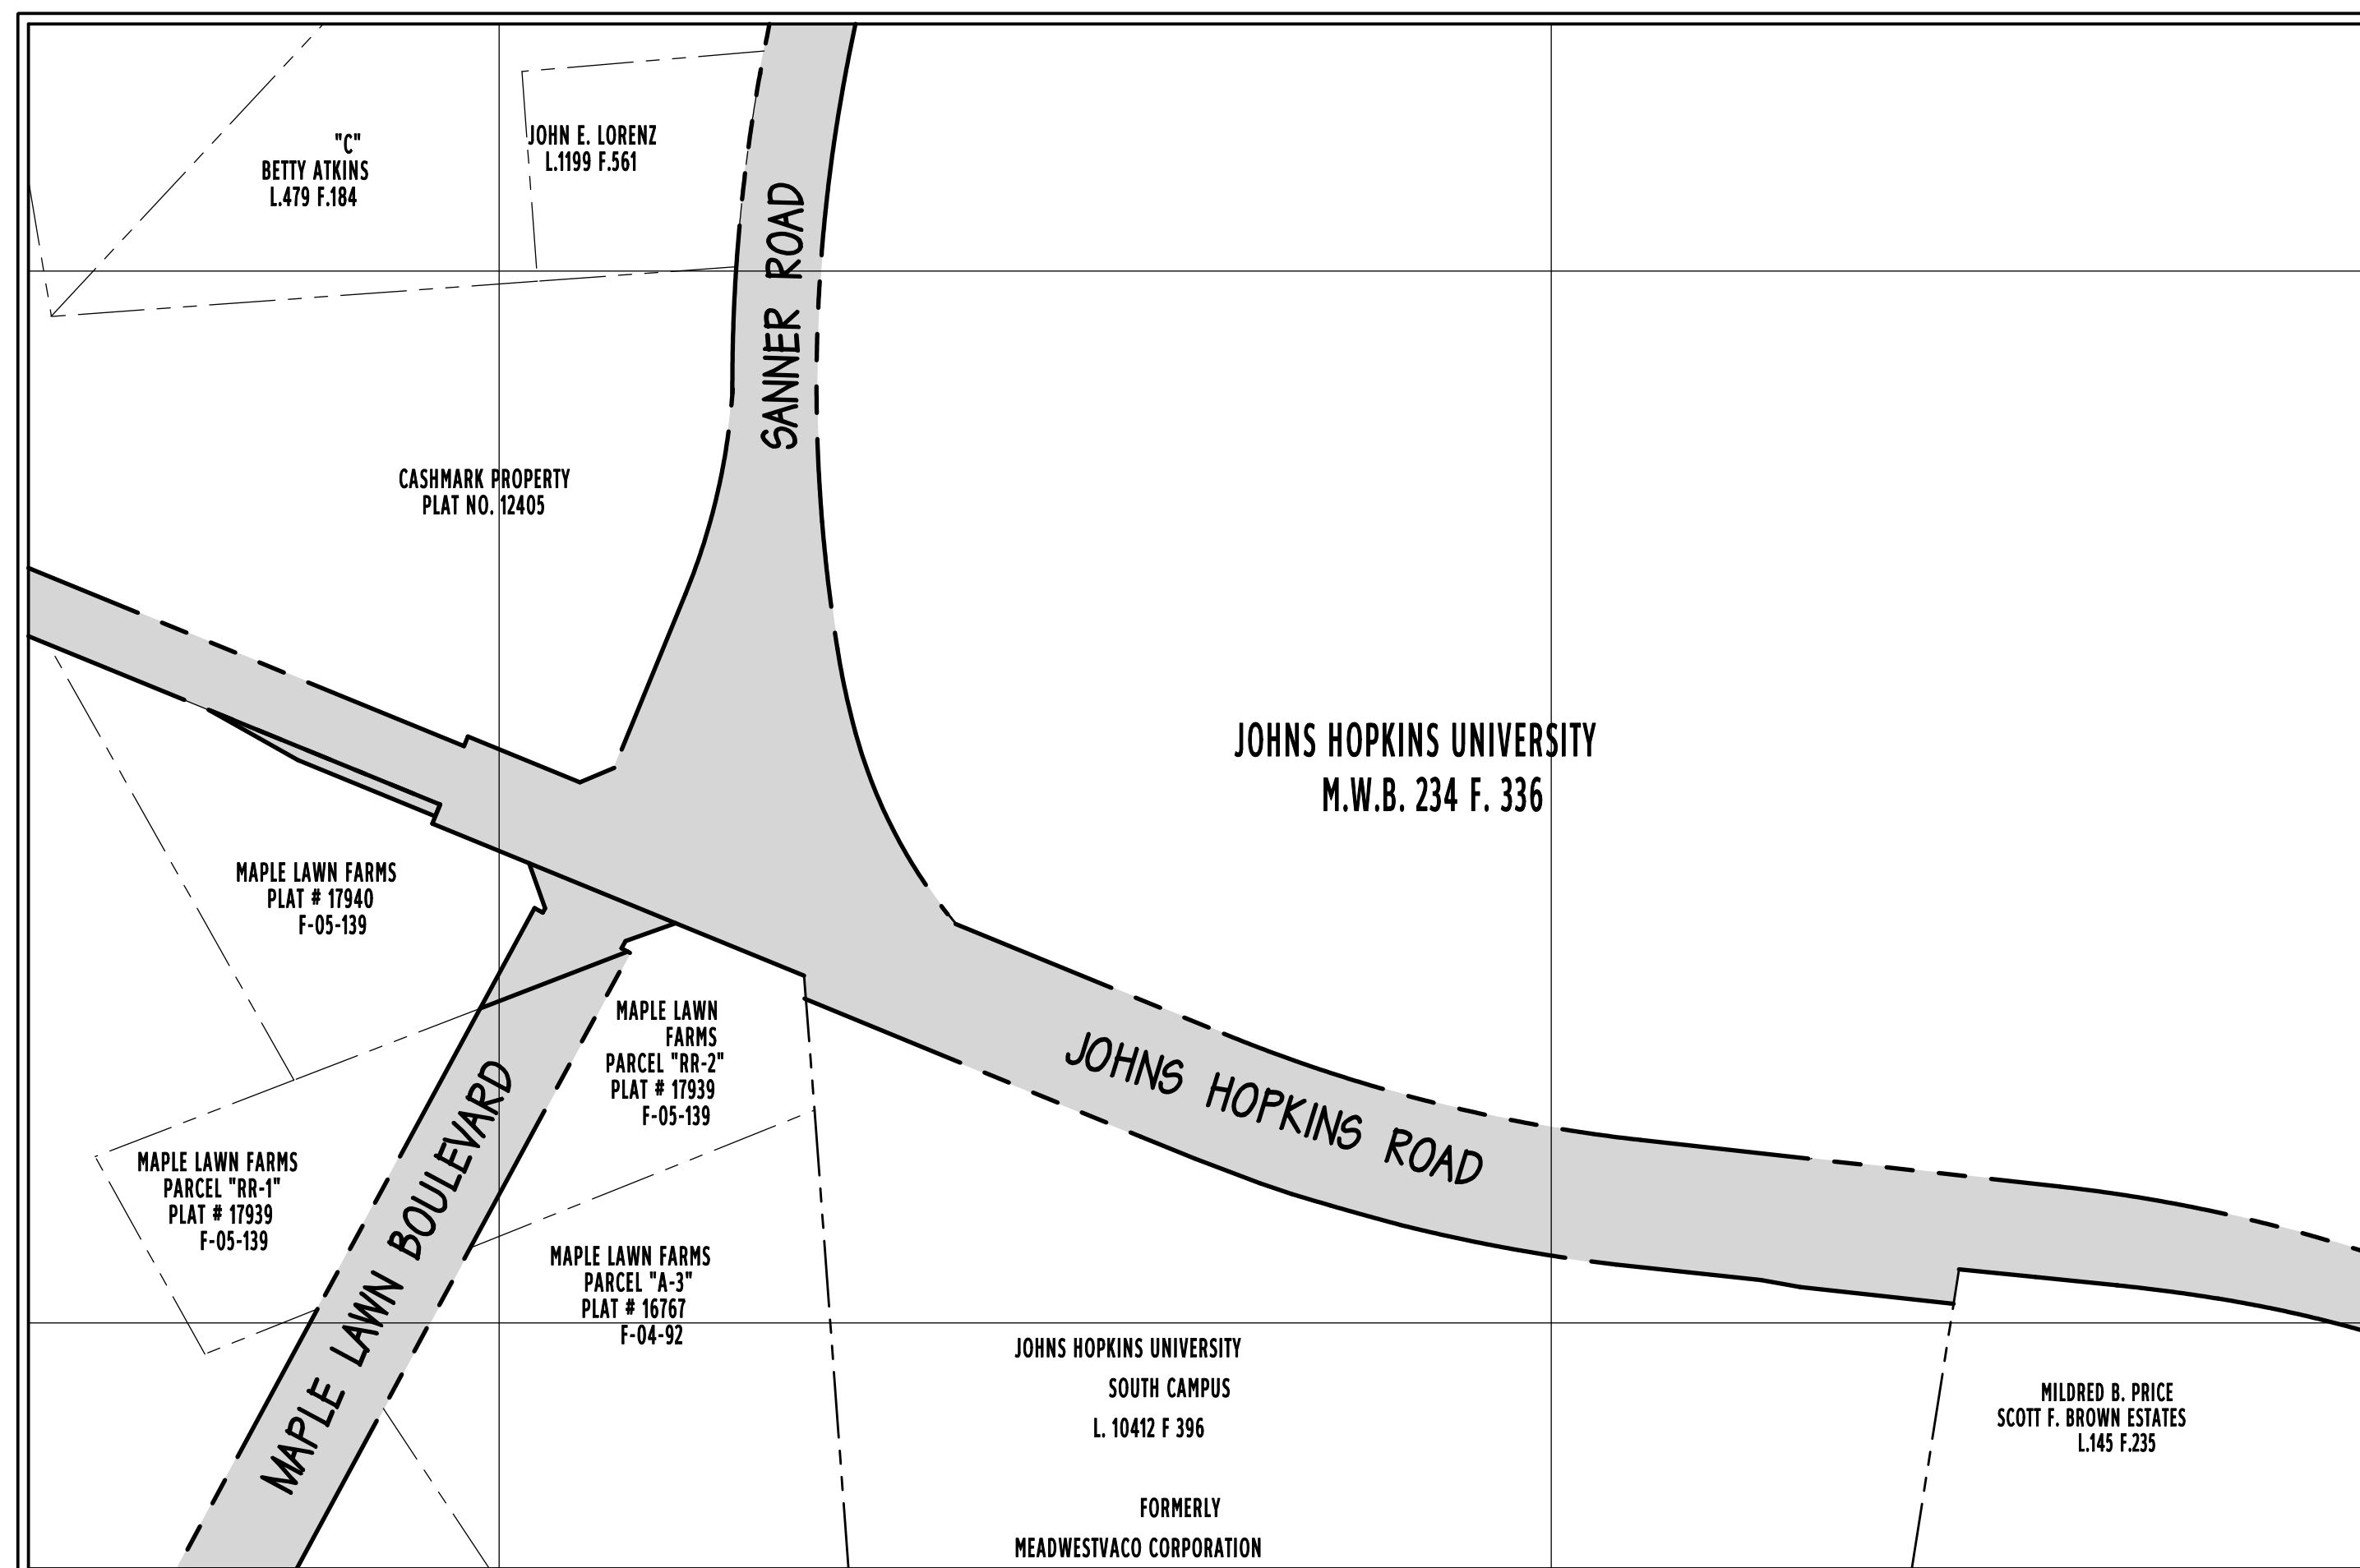


LANDS OF JOHNS HOPKINS UNIVERSITY - FUTURE



LAND OBTAINED BY HOWARD COUNTY FOR RIGHT-OF-WAY USE




APPROX. 0.52 ACRES
AREA JHU APL TO ACQUIRE

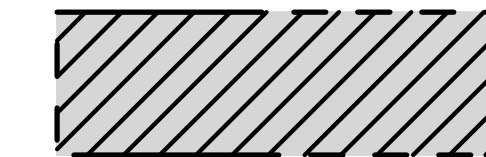

APPROX. 0.26 ACRES
AREA JHU APL TO GIVE

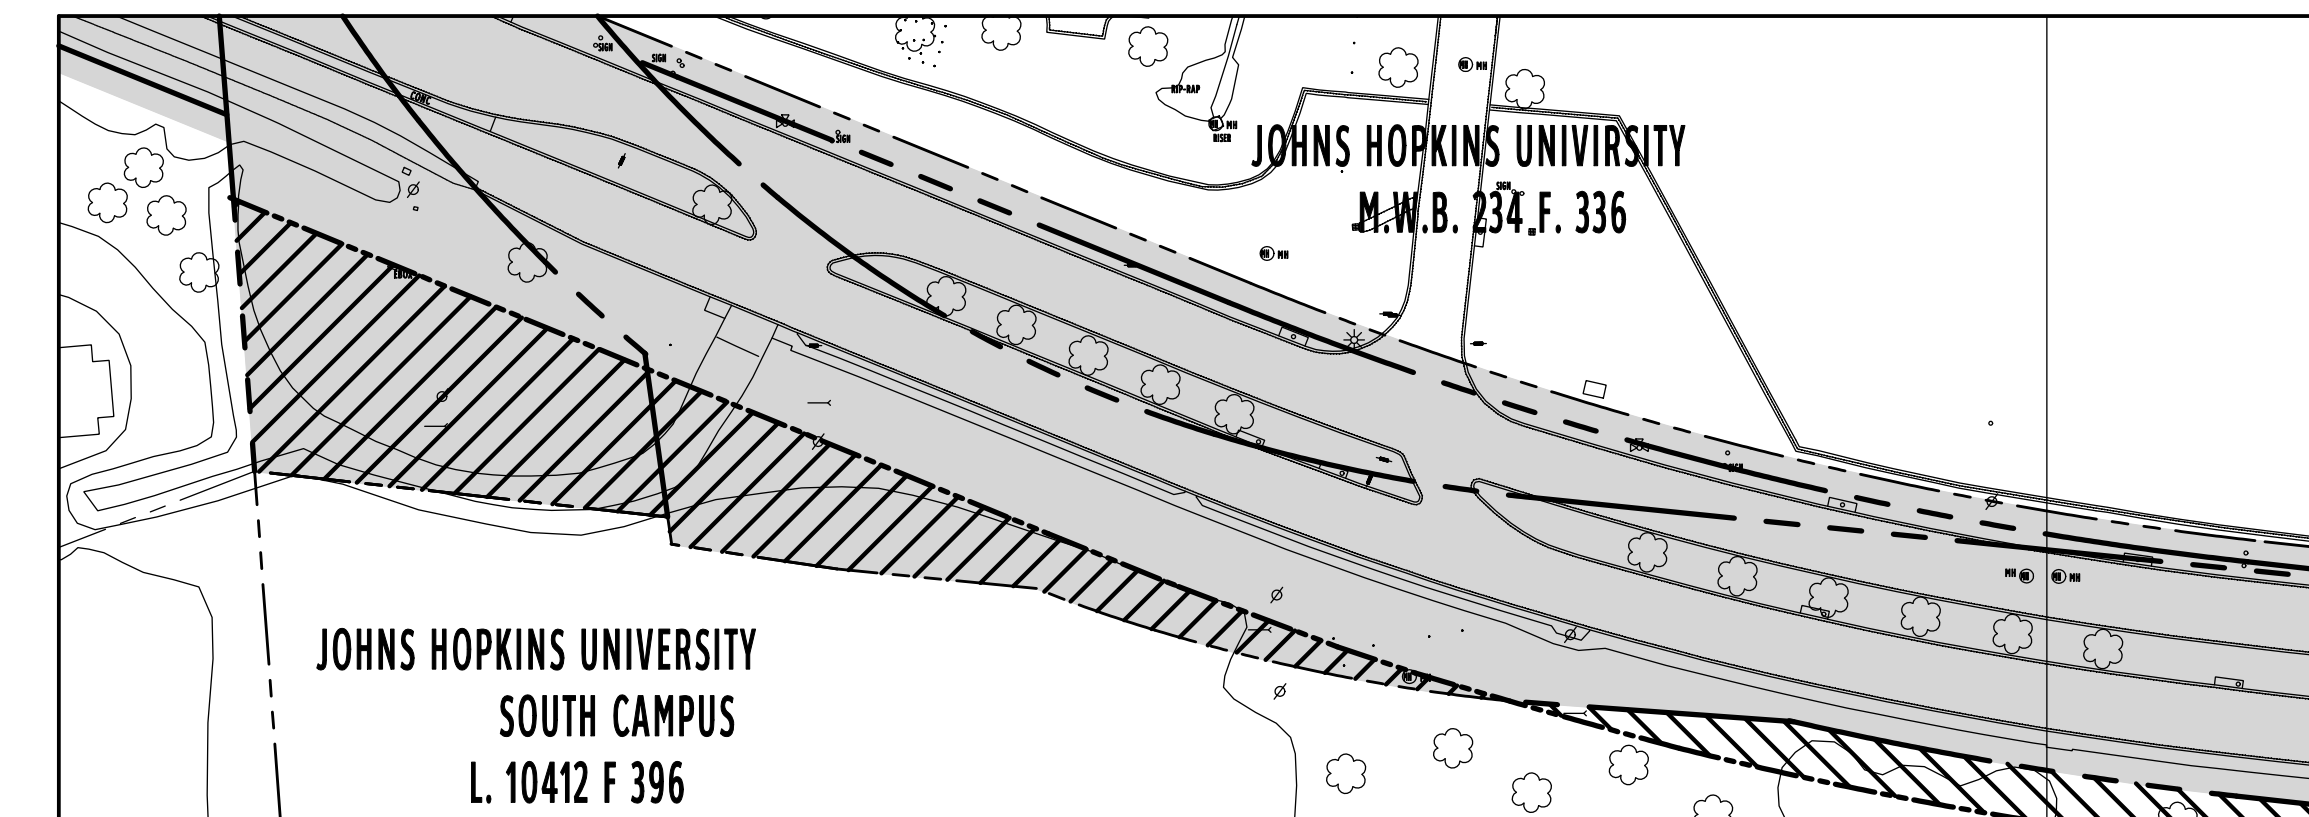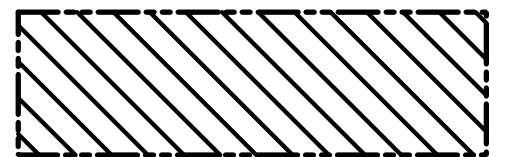

DETAIL OF LAND TO BE ACQUIRED - 1" = 75'

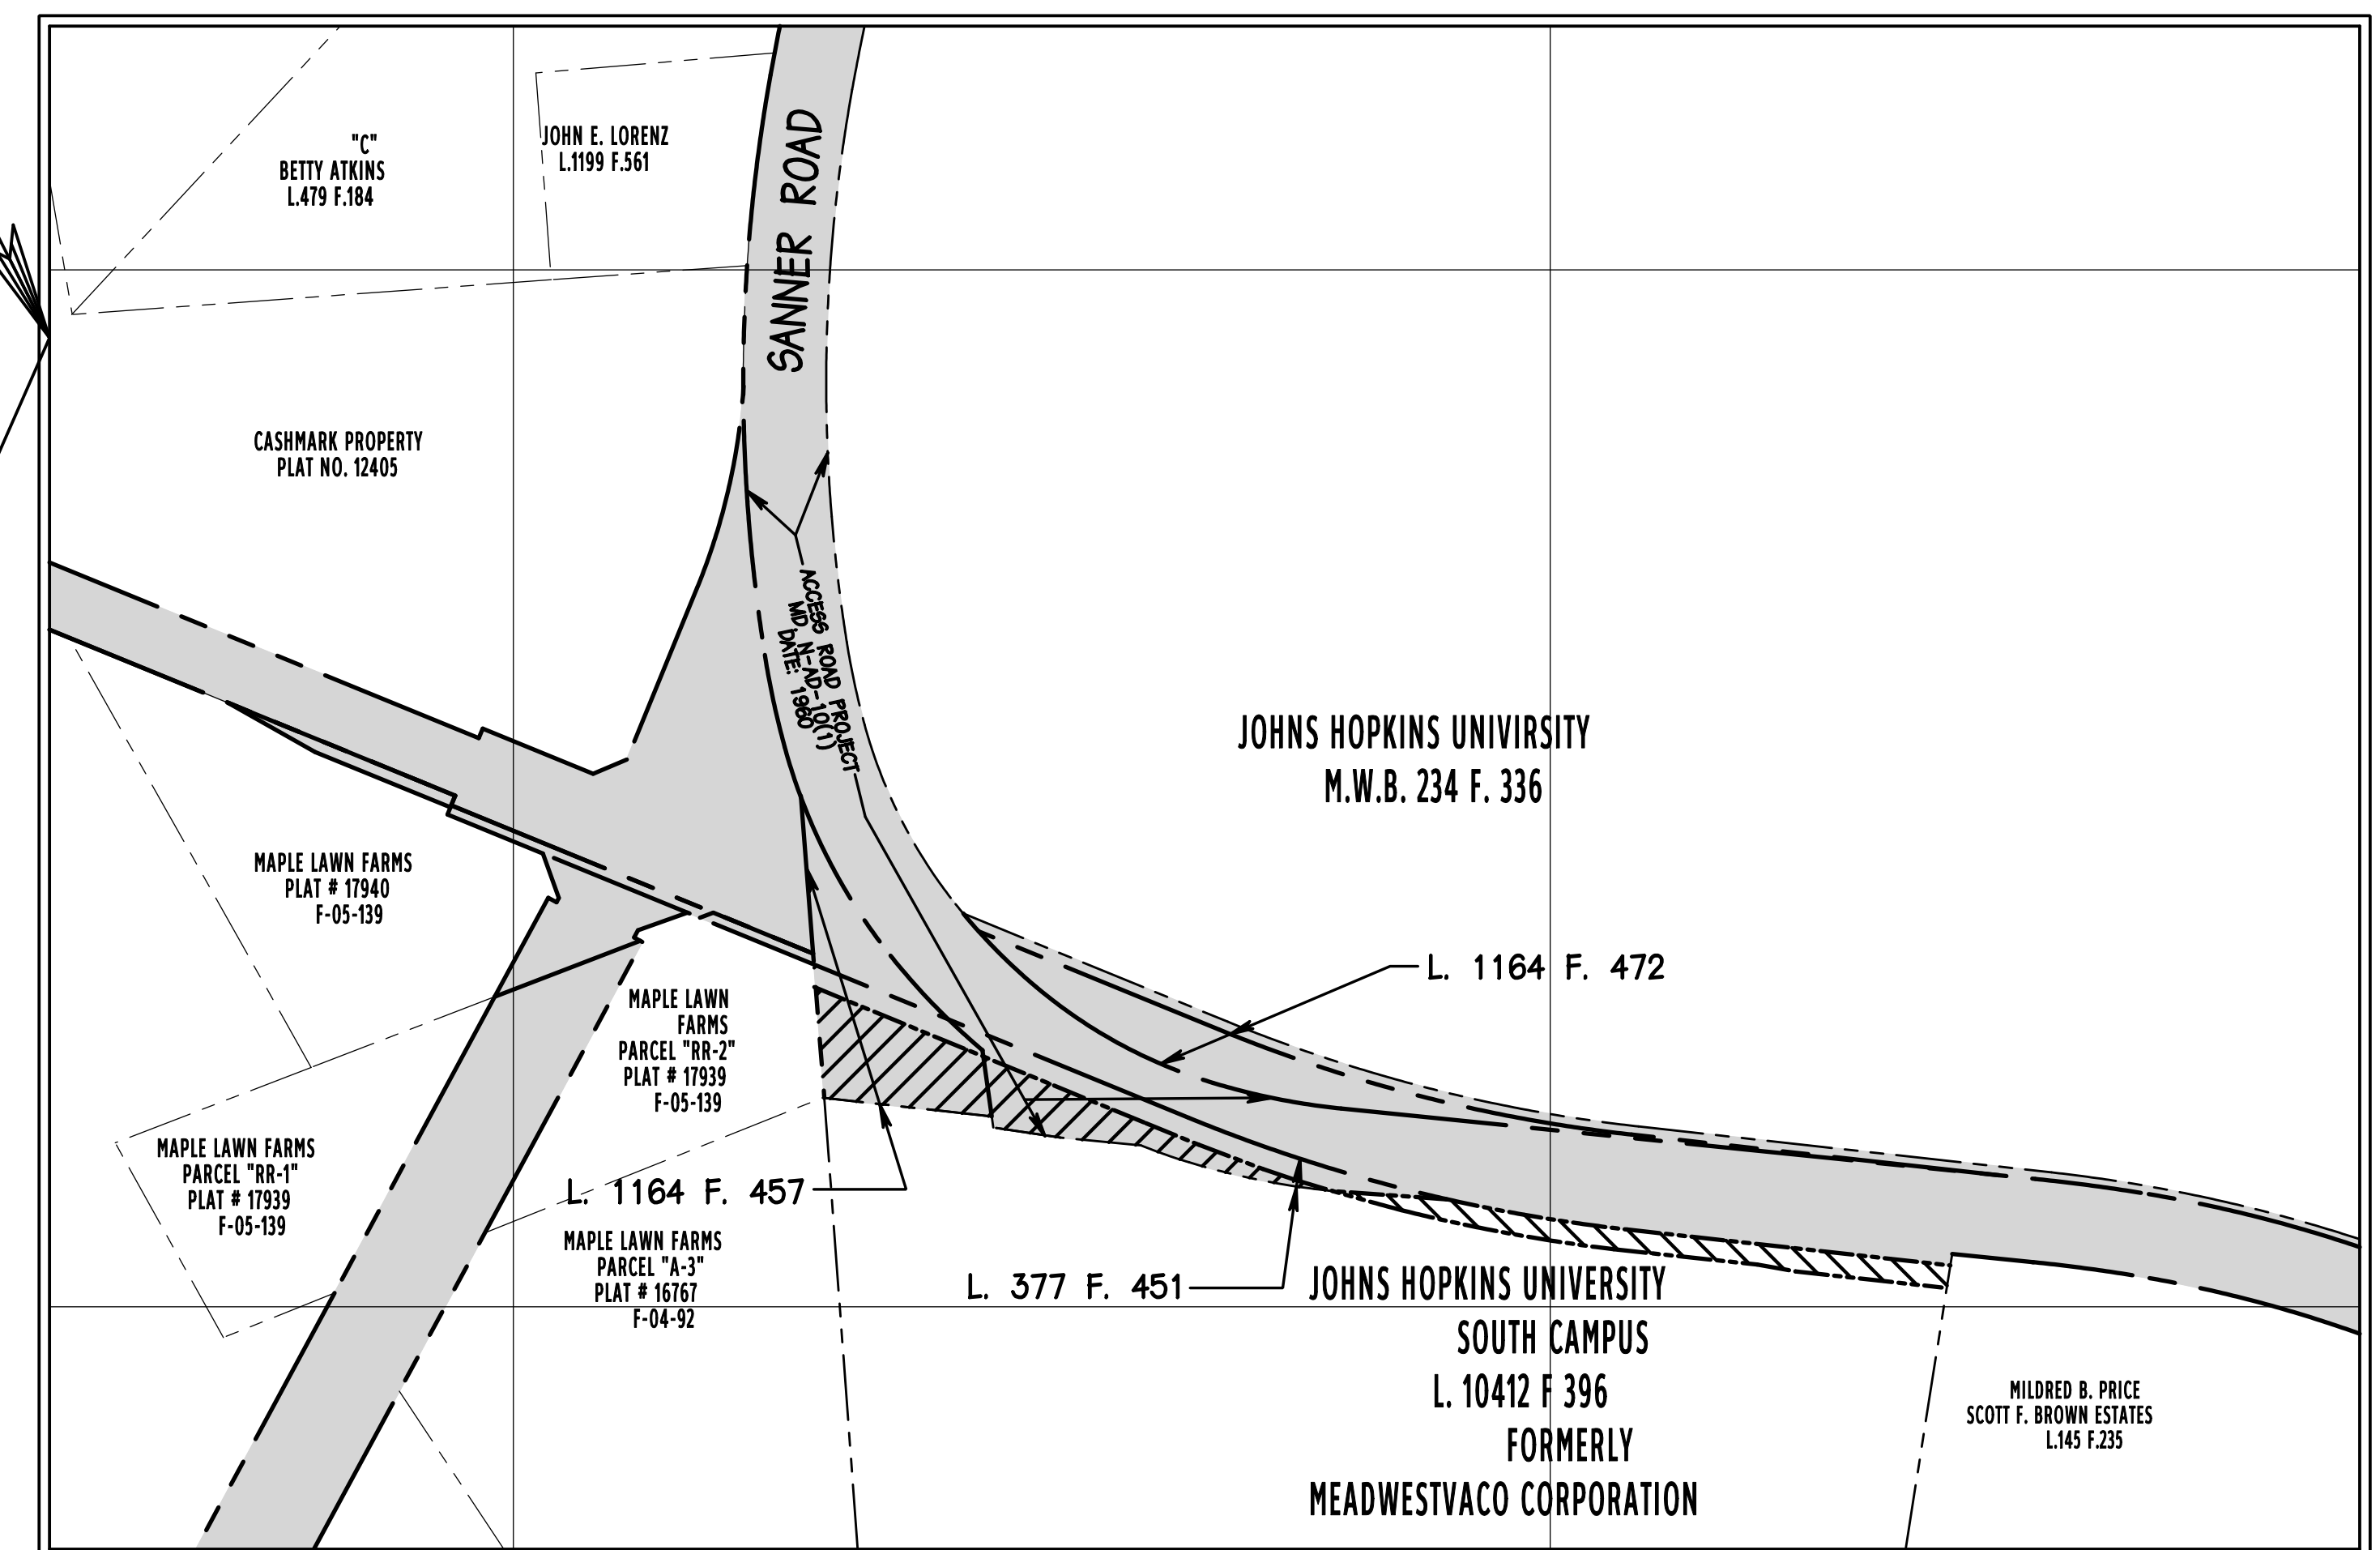

LANDS OF JOHNS HOPKINS UNIVERSITY - CURRENT

EXHIBIT SHOWING PAST, PRESENT AND FUTURE PARCELS
FOR

THE JOHNS HOPKINS UNIVERSITY PROPERTY

APPLIED PHYSICS LABORATORY SITE

HOWARD COUNTY, MARYLAND

SCALE: 1" = 150' JUNE 10, 2008

