



SITE RESOURCES
 Incorporated
 Comprehensive Land Planning & Site Design Services
 14315 Jarrettsville Pike • Pikesville, Maryland 21131
 (410) 483-3388 • fax (410) 483-3389

SKETCH | **TROY PARK**
A | **VARIANCE PETITION**
 SCALE: 1"=200'
 NOVEMBER 20, 2013

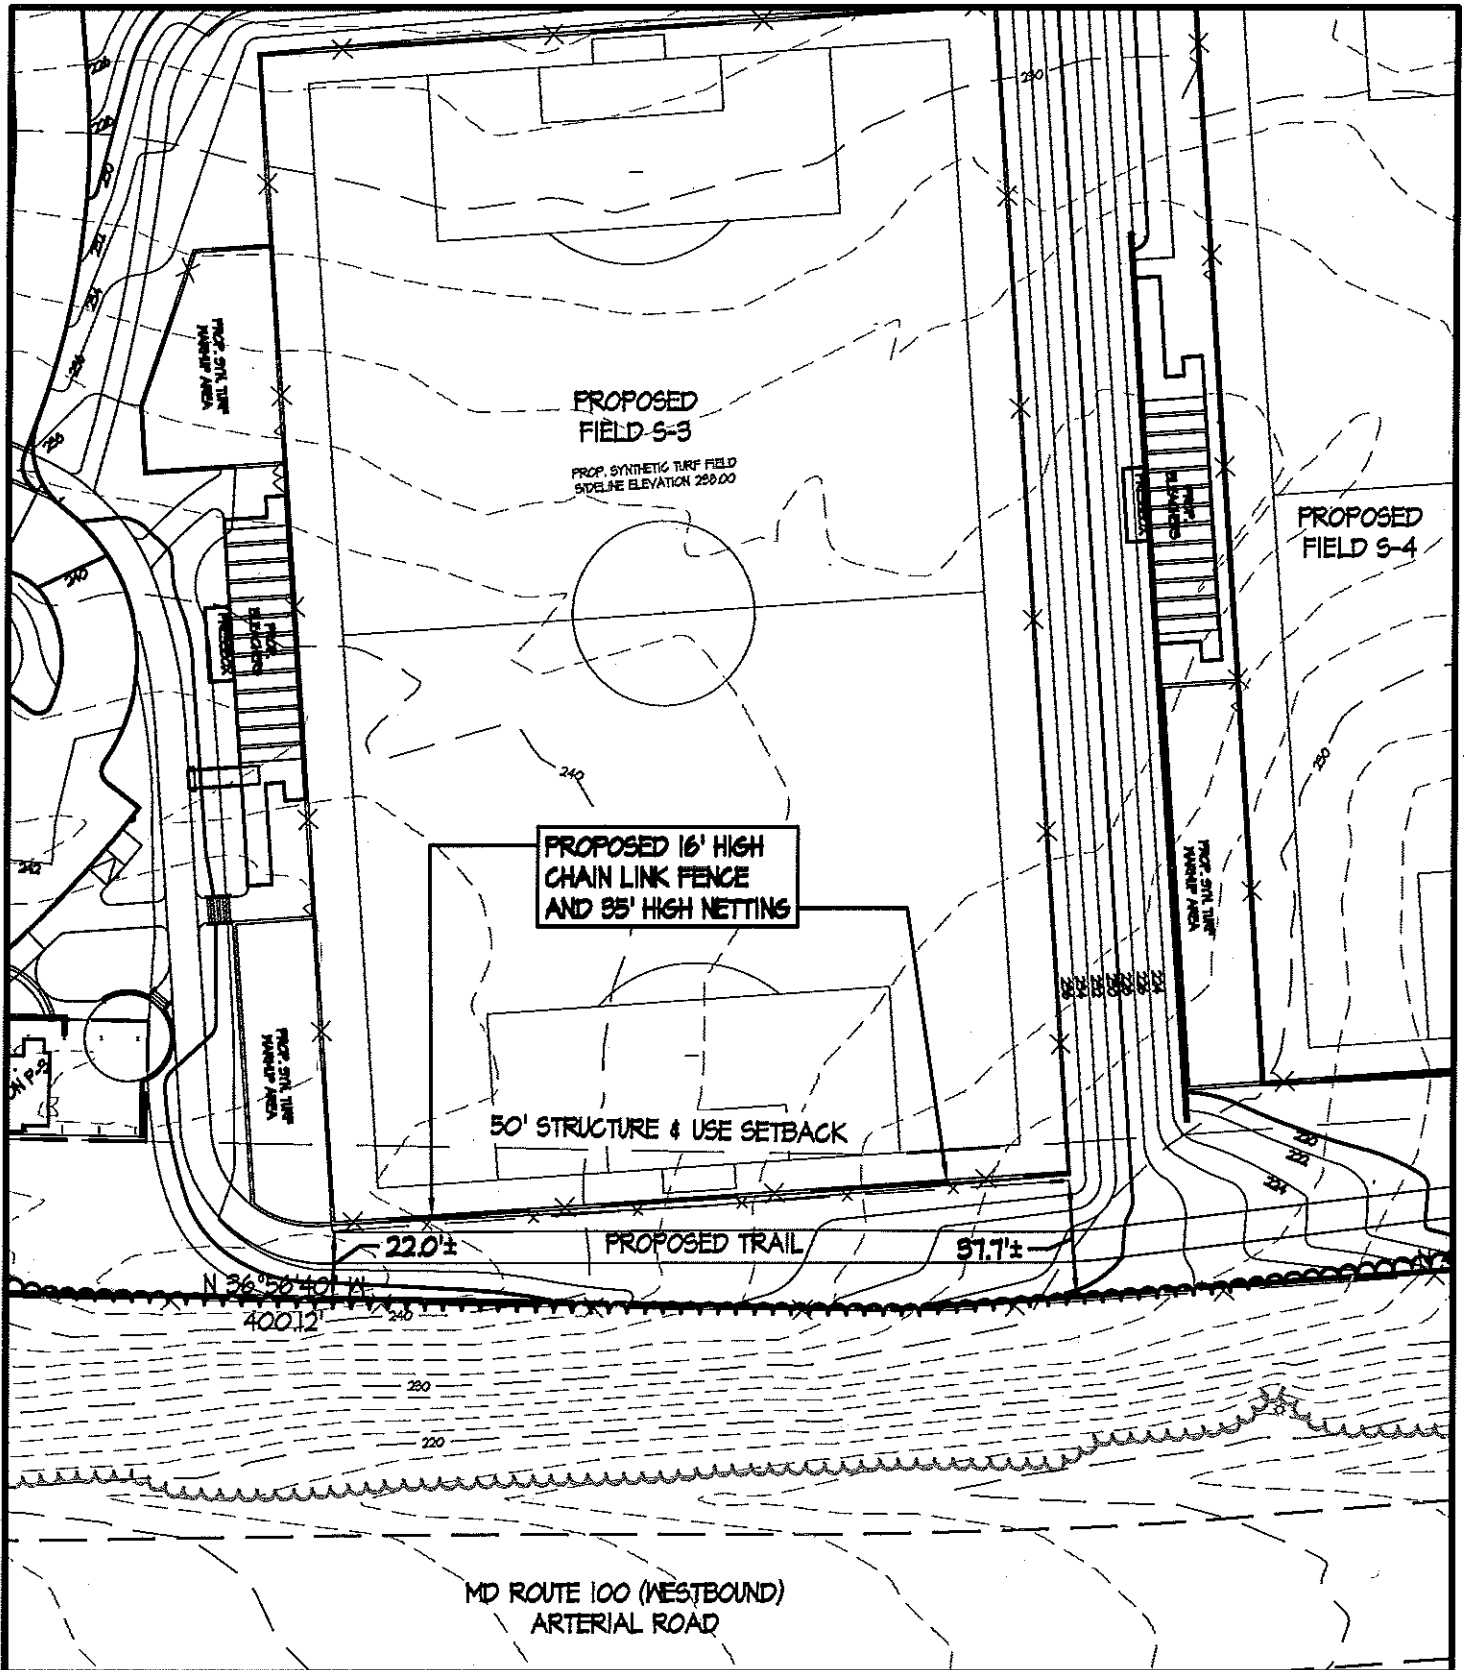

SITE RESOURCES
Incorporated
Comprehensive Land Planning & Site Design Services
14515 Jarrattville Pike • Phoenix, Maryland 21191
(410) 683-3388 • fax (410) 683-3389

SKETCH B | **TROY PARK**
VARIANCE PETITION
SCALE: 1"=60'
NOVEMBER 20, 2013

